



REFERENCE DOCUMENTS
 O.R. 61 PG. 386
 DB. 269 PG. 24
 DB. 274 PG. 67
 DB. 221 PG. 137
 DB. 268 PG. 247
 DB. 241 PG. 600

FEESBURG ~ POETOWN ROAD

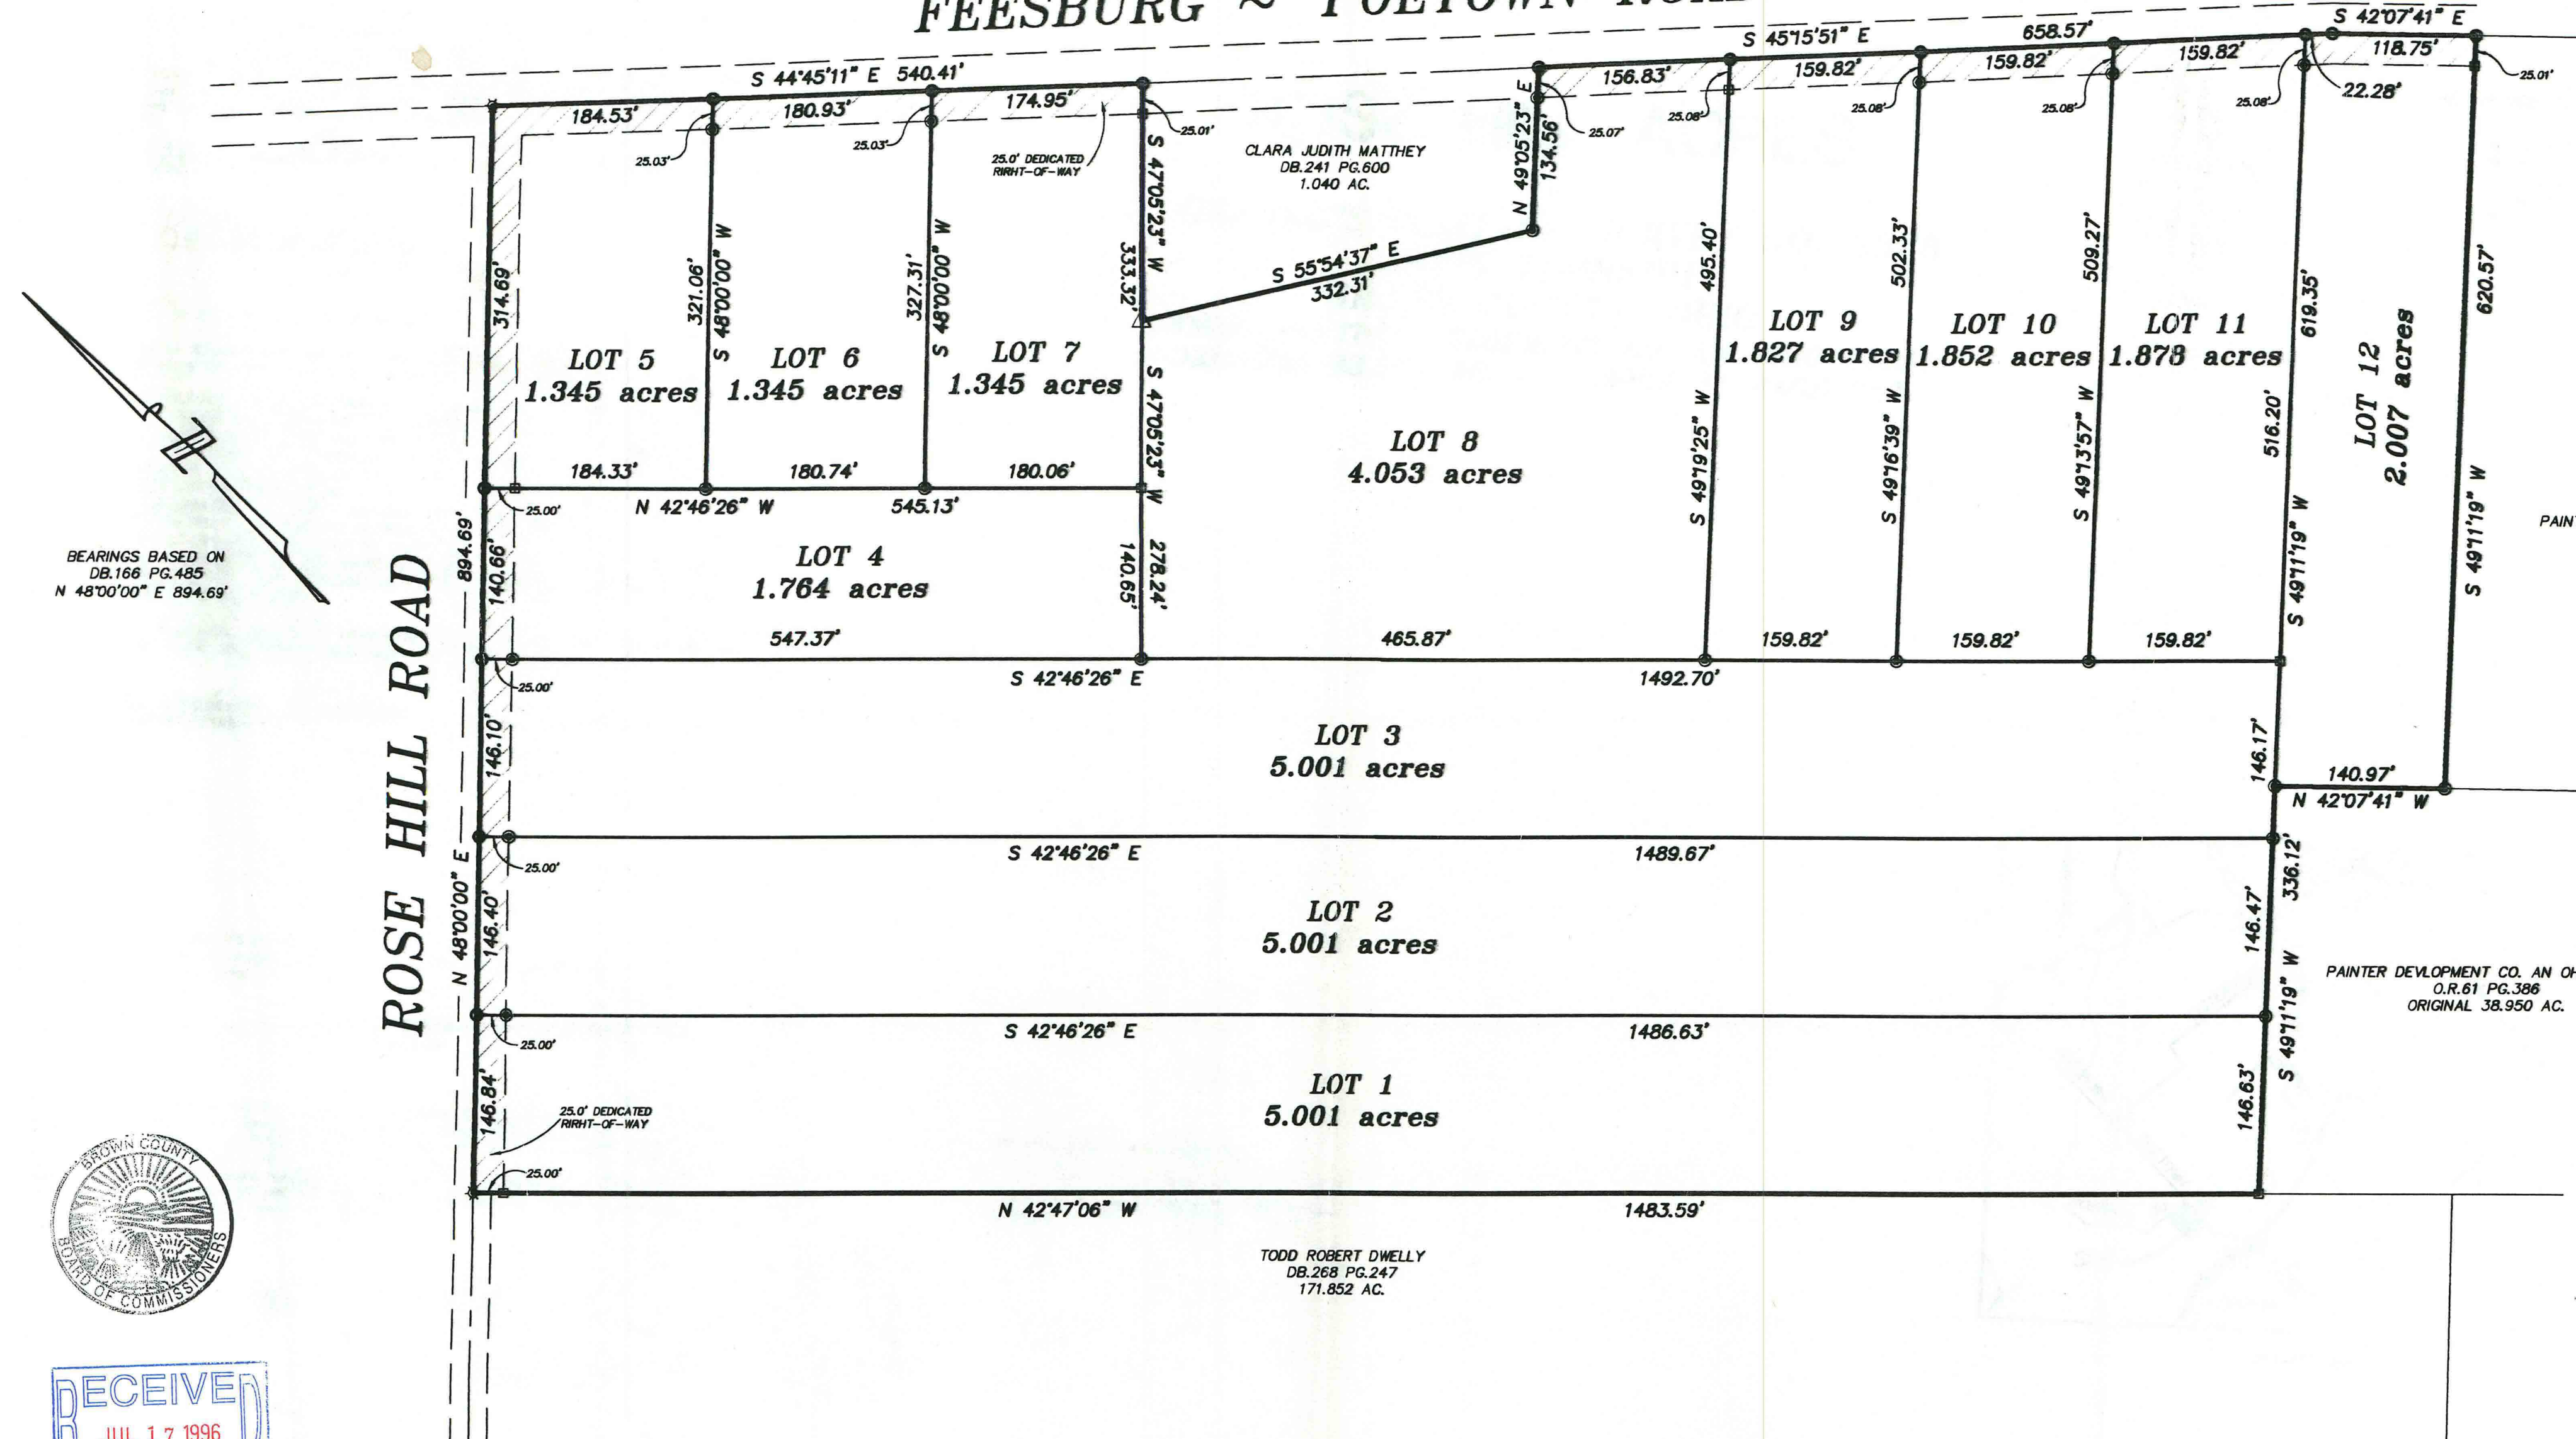

RECEIVED
 JUL 17 1996
 BROWN COUNTY BOARD OF COMMISSIONERS

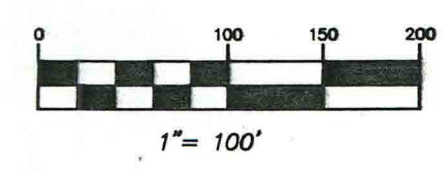

ROSE HILL ACRES
 IN
 J. GRAHAM'S MILITARY SURVEY NO. 2338
 LEWIS TOWNSHIP
 BROWN COUNTY, OHIO
 OWNER: PAINTER DEVELOPMENT CO. AN OHIO CORP.
 ORIGINAL 38.950 AC. O.R. BOOK 61 PAGE 386

LEGEND
 ☆ = SPIKE FOUND
 ○ = SPIKE SET
 △ = 5/8" IRON PIN FOUND
 ⊙ = 3/4" IRON PIN SET
 □ = 1" IRON PIN SET