
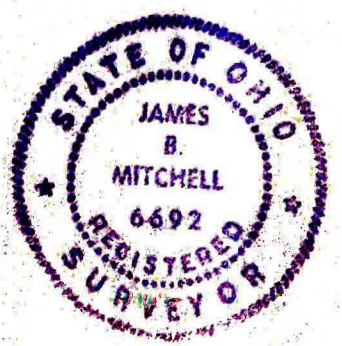


Magnetic North

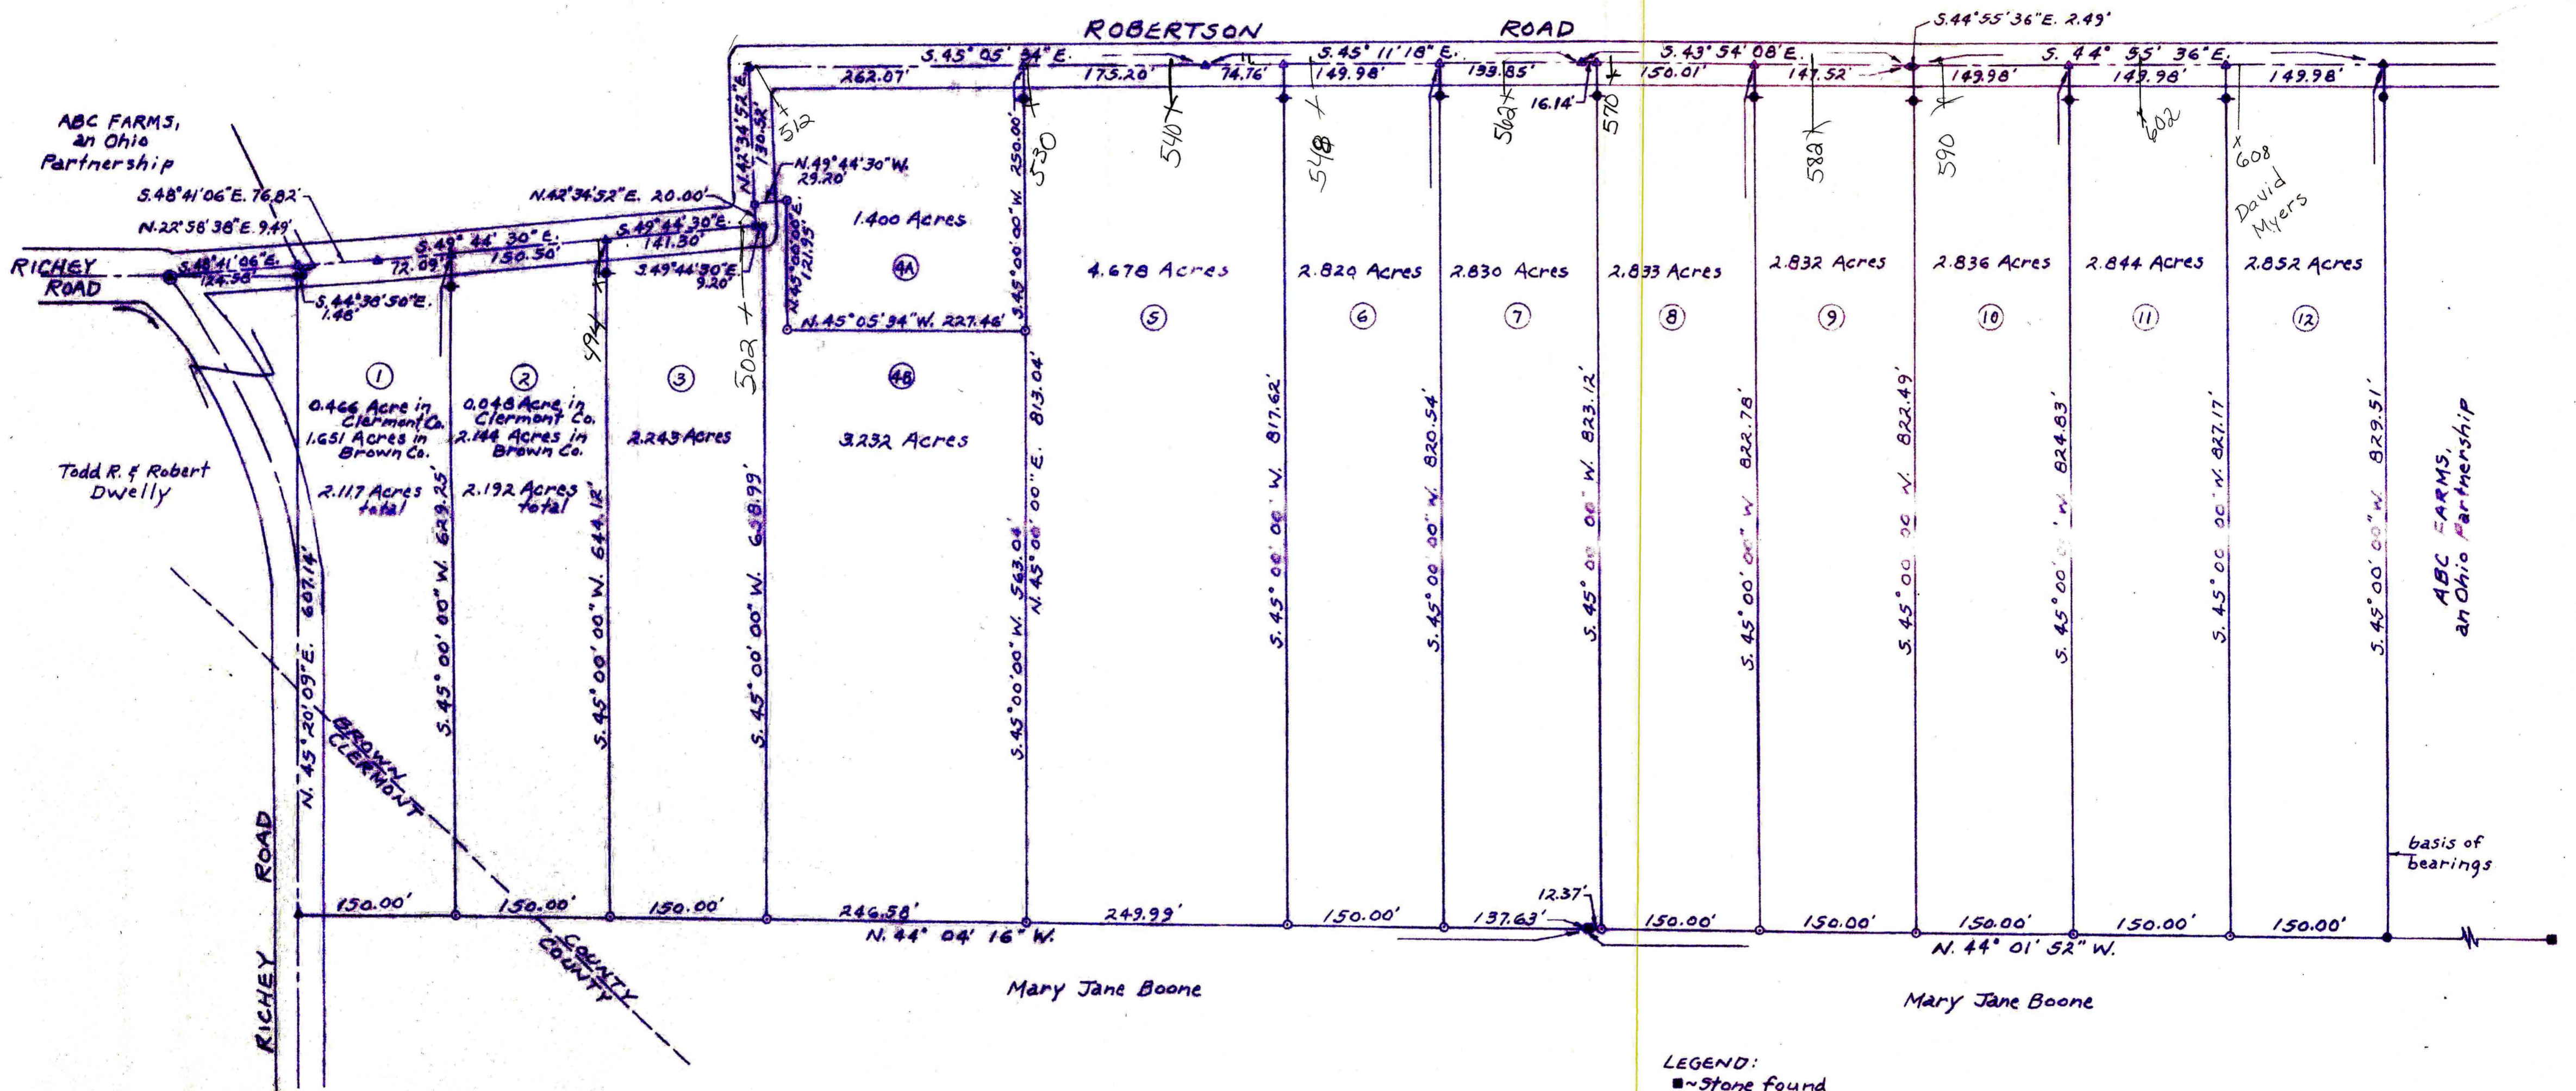

SURVEYED BY: James B. Mitchell
 REGISTERED SURVEYOR No. 6692

- LEGEND:
- ~ Stone found
 - ▲ ~ Spike found
 - ⊙ ~ 3/4" Iron spike found
 - ~ 7/8" Iron pin found
 - ▲ ~ Spike set
 - ~ 1/2" Iron pin set
 - ~ 1/2" Iron pin set @ 300'

SURVEY OF 14 PARCELS OF LAND FOR SHADY LANE FARMS DEED BOOK 239, PAGE 466 LEWIS TWP, BROWN CO., OHIO DEED BOOK 765, PAGE 792 FRANKLIN TWP, CLERMONT CO., OHIO FRANCIS TAYLOR'S M.S. No. 1657 DEC., 1988 SCALE 1"=100'

0 100 200 300 400