


SCALE: 1"=100'

- CURVE DATA**
- ① 580°10'46"W
108.72' CHORD
R=244.83' Δ=25°39'24"
ARC=109.63' T=55.75'
 - ② 560°02'38"W
62.27' CHORD
R=244.83' Δ=14°36'44"
ARC=62.44' T=31.39'
 - ③ 548°02'14"W
40.13' CHORD
R=244.83' Δ=9°24'07"
ARC=40.18' T=20.13'
 - ④ 523°10'19"W
168.79' CHORD
R=244.83' Δ=40°19'41"
ARC=172.33' T=89.91'
 - ⑤ 519°30'39"E
187.53' CHORD
R=244.83' Δ=45°02'12"
ARC=192.45' T=101.50'
 - ⑥ 549°53'55"E
67.04' CHORD
R=244.83' Δ=15°44'18"
ARC=67.25' T=33.84'
 - ⑦ 572°22'51"E
123.53' CHORD
R=244.83' Δ=29°13'29"
ARC=124.88' T=63.83'

CHARLES A. & SHARON FLANNERY-JACKSON
 V. 235 P. 249
 16.186 AC.

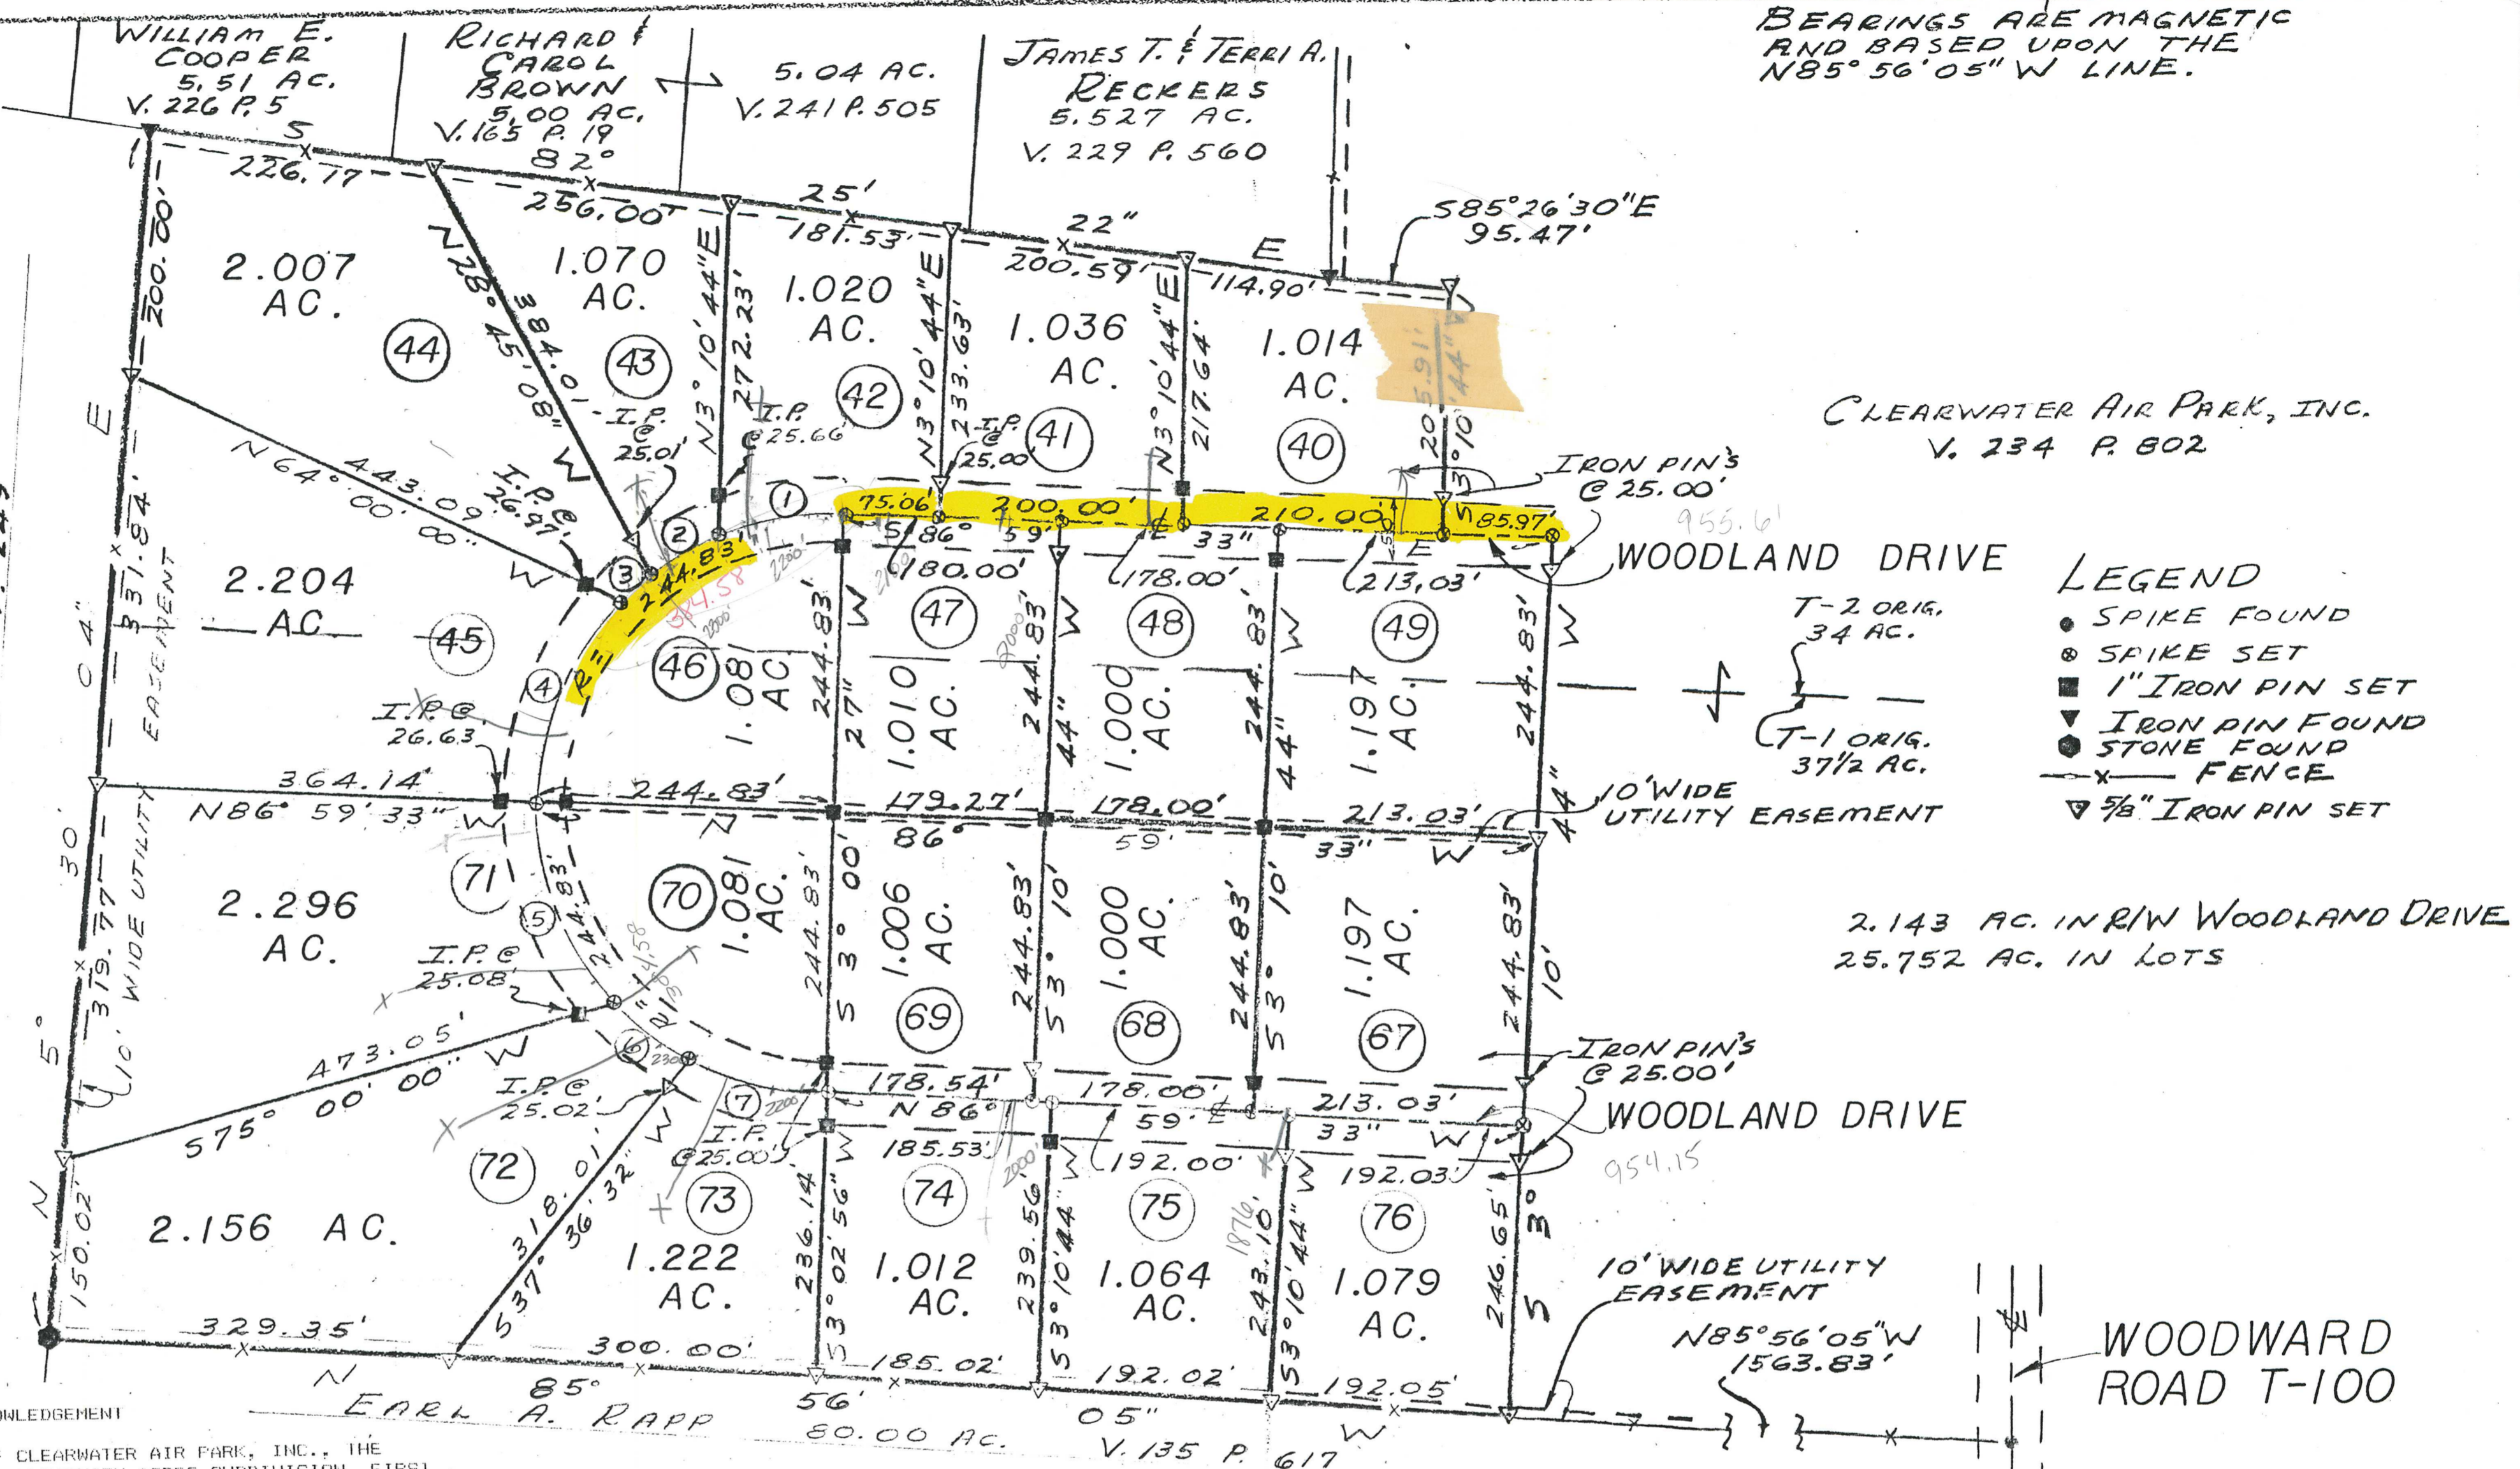

CLEARWATER AIR PARK, INC.
 V. 234 P. 802

- LEGEND**
- SPIKE FOUND
 - ⊙ SPIKE SET
 - 1" IRON PIN SET
 - ▼ IRON PIN FOUND
 - ◆ STONE FOUND
 - × FENCE
 - ▽ 5/8" IRON PIN SET

2.143 AC. IN R/W WOODLAND DRIVE
 25.752 AC. IN LOTS

OWNERS' ACKNOWLEDGEMENT

WE, THE PRESIDENT AND SECRETARY OF CLEARWATER AIR PARK, INC., THE UNDERSIGNED OWNERS OF SECTION 4 OF CLEARVIEW ACRES SUBDIVISION, FIRST BEING DULY SWORN, DO HEREBY ACKNOWLEDGE AND ADOPT THIS AS A TRUE PLAT OF SAID SECTION 4 OF CLEARVIEW ACRES SUBDIVISION AND DO HEREBY DEDICATE WOODLAND DRIVE.

Richard Standring
 SECRETARY

SWORN TO BEFORE ME AND SIGNED IN MY PRESENCE THIS 21 DAY OF July, 1990.

Robert E. Satterfield
 NOTARY PUBLIC

WE, THE UNDERSIGNED COMMISSIONERS OF BROWN COUNTY, OHIO, DO HEREBY APPROVE THIS PLAT OF SECTION 4 OF CLEARVIEW ACRES SUBDIVISION AND DO HEREBY AUTHORIZE THE RECORDER OF BROWN COUNTY, OHIO TO FILE THE PLAT FOR RECORD. WE SPECIFICALLY RESERVE OUR ACCEPTANCE OF THE ROADS IN THIS SUBDIVISION AS PUBLIC ROADS UNTIL SUCH TIME AS THEY HAVE BEEN APPROVED BY THE BROWN COUNTY ENGINEER.

ATTEST:
Mary M. Watson
 CLERK

DATE: 7-26-90
 BROWN COUNTY COMMISSIONERS

CERTIFICATION OF SURVEYOR

I DO HEREBY CERTIFY THAT THIS SUBDIVISION PLAT OF LAND OWNED BY CLEARWATER AIR PARK, INC. IS A CORRECT REPRESENTATION OF THE LAND SURVEYED AND PLATTED AND THAT THE LOTS HAVE BEEN STAKED AND REFERENCE MONUMENTS HAVE BEEN SET AS SHOWN.

DATE: Dec. 13, 1989
Robert E. Satterfield
 ROBERT E. SATTERFIELD
 SURVEYOR NO. 4238

ENGINEER'S APPROVAL

I DO HEREBY APPROVE THE GENERAL LAYOUT OF SECTION 4 OF CLEARWATER AIR PARK, INC. AS SHOWN ON THIS PLAT.

DATE: 11/24/90
James Beasley
 JAMES BEASLEY
 BROWN COUNTY ENGINEER

SECTION IV
CLEARVIEW ACRES SUBDIVISION

WILLIAM JOHNSTONS' SURVEY NO. 1209
 PERRY TOWNSHIP
 BROWN COUNTY, OHIO
 SCALE 1"=100' DECEMBER, 1989

REVISED 6-12-90