


TOTAL ACREAGE 138.152
 RIVER REACH SUBDIVISION 32.668
 LOTS 1 THRU 23
 STREET (U.S. RTE 50) 1.467
 REMAINING 104.017

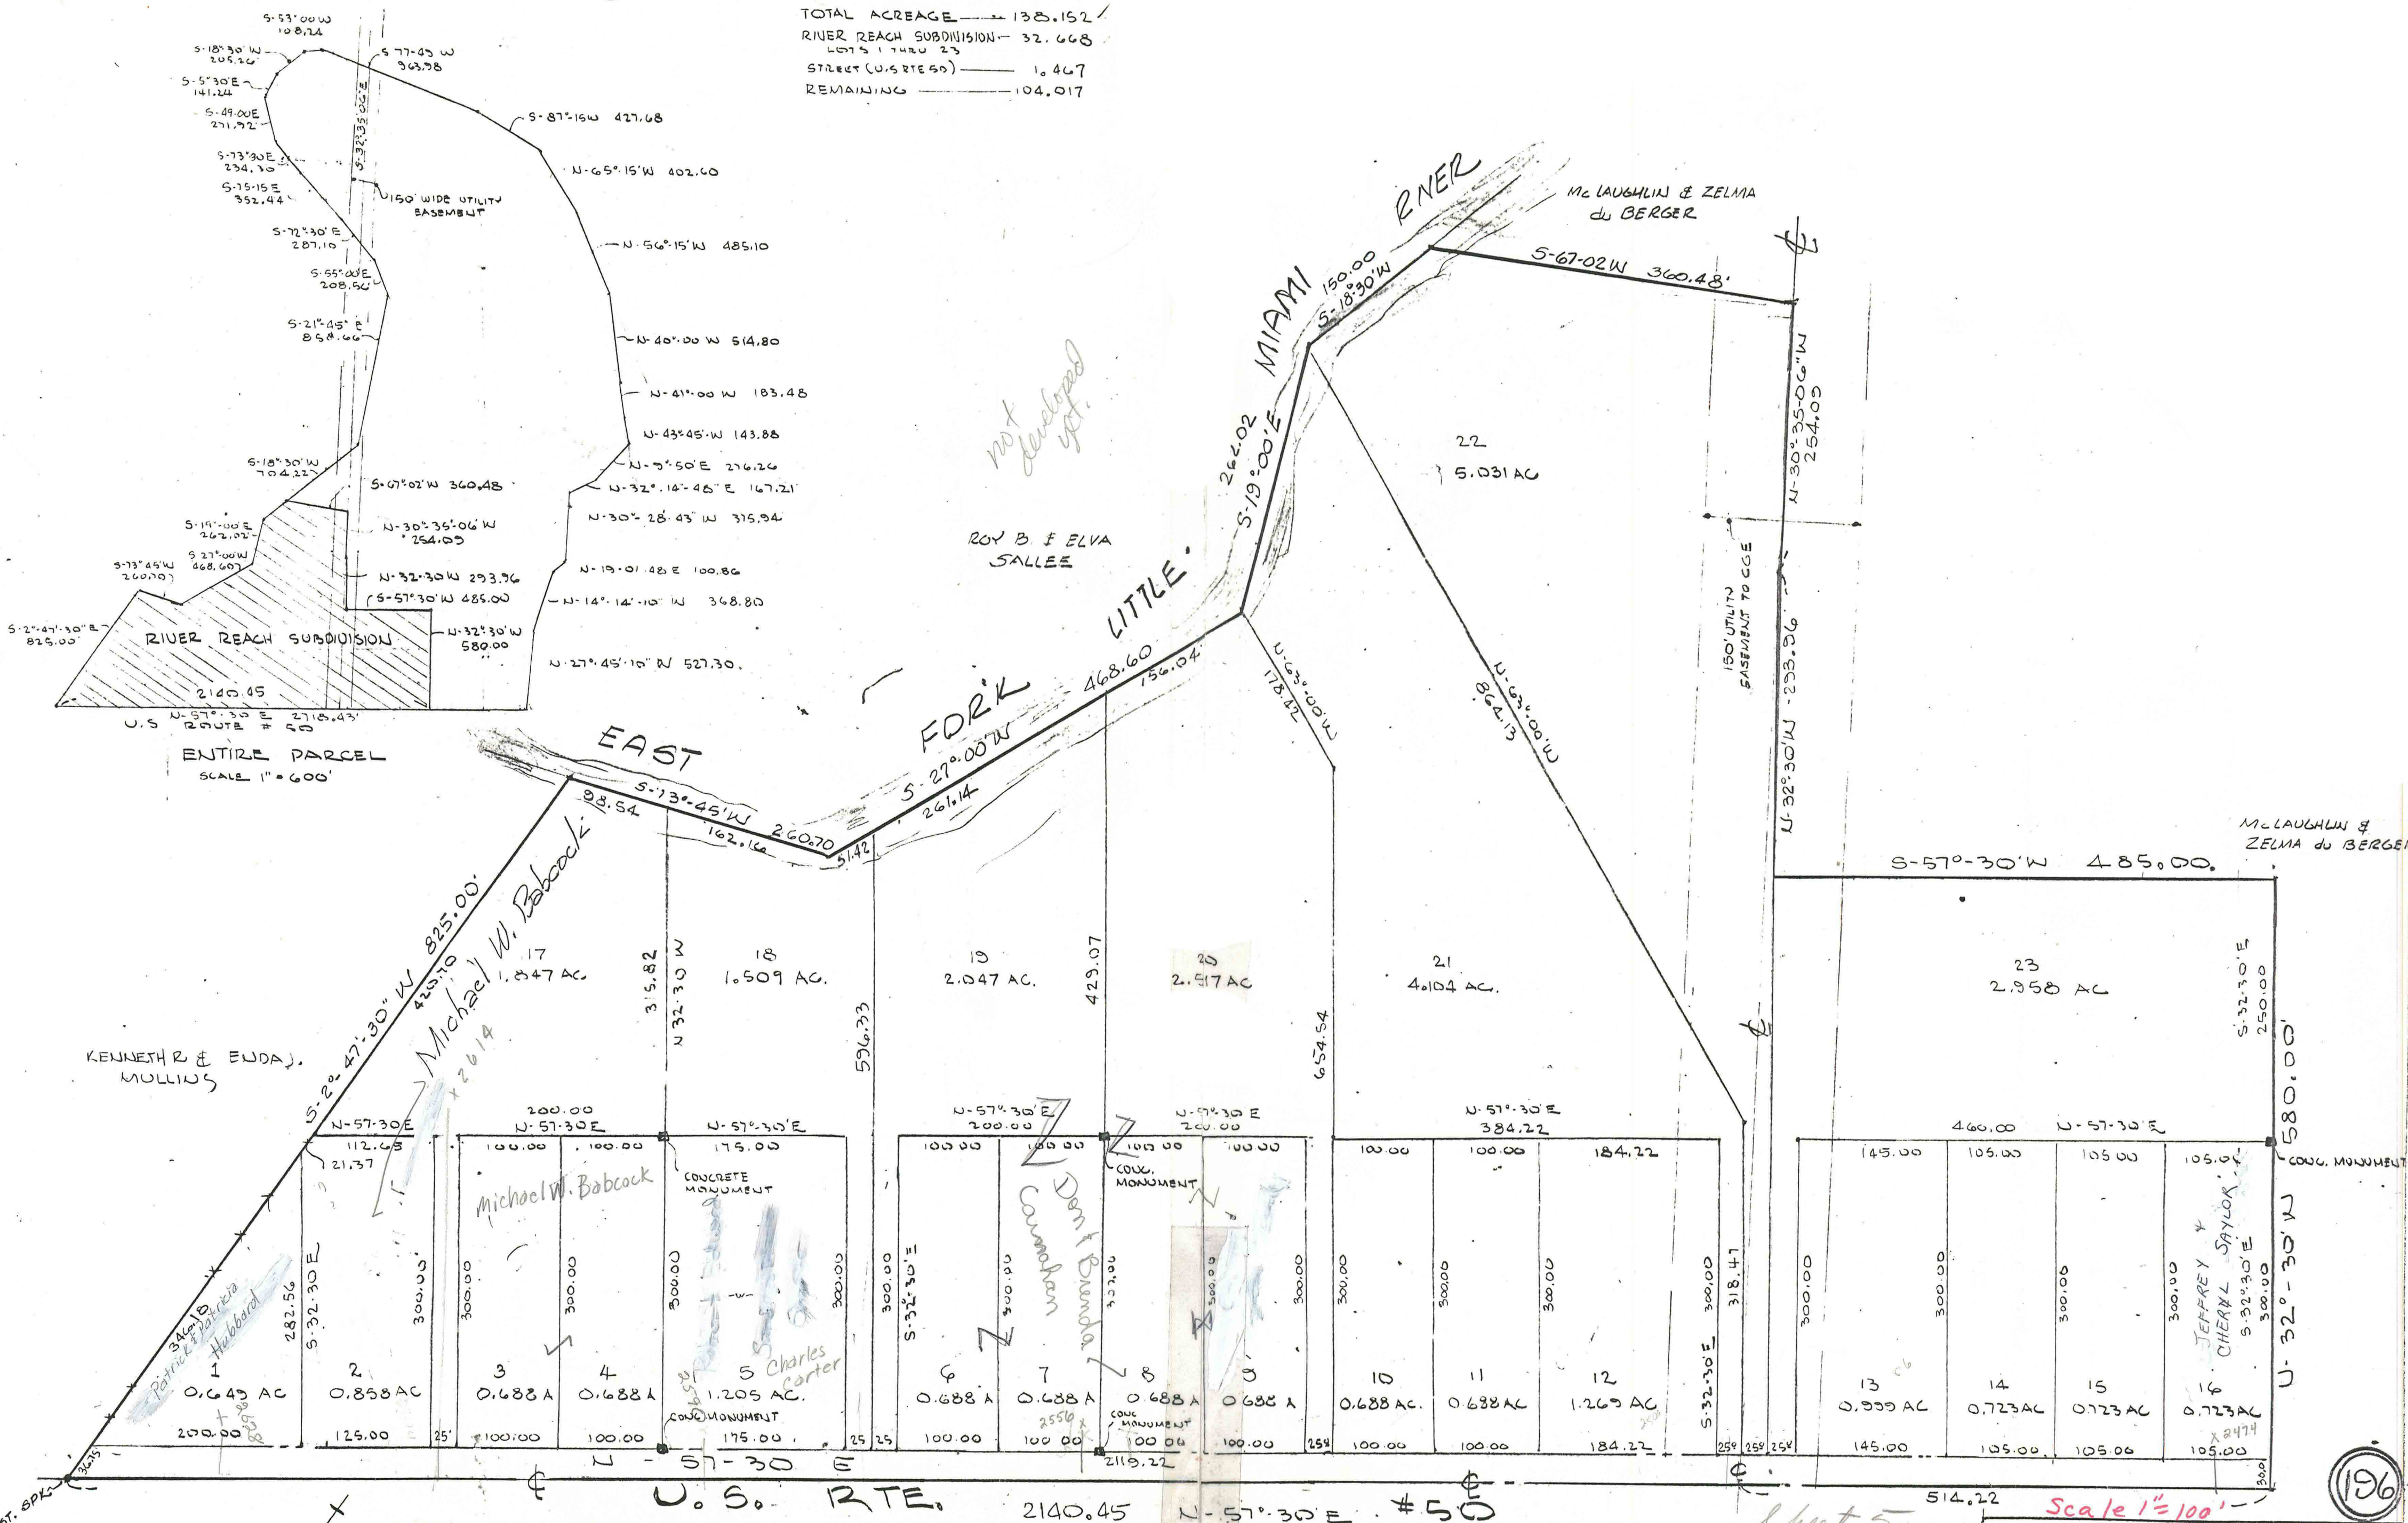

ENTIRE PARCEL
 SCALE 1" = 600'

I HEREBY CERTIFY THAT THIS SUBDIVISION PLAT OF LAND OWNED BY McLAUGHLIN & ZELMA du BERGER IS A CORRECT REPRESENTATION OF THE LAND SURVEYED & PLATTED & THAT THE LOTS CORNERS HAVE BEEN STAYED WITH IRON PINS & REFERENCE MONUMENTS HAVE BEEN SET.

NOTE: THIS RECORD PLAT IS A TWO (2) PAGE DOCUMENT.

HARTMAN - WALTERS & ASSOC
 ENGINEERS & SURVEYORS 4270 TORBISCO RD.
 CINCINNATI, OHIO 45244 513-752-9070

PLAT OF
RIVER REACH SUBDIVISION
 WILLIAM DANIEL M. S., # 2017
 PERRY TOWNSHIP
 BROWN COUNTY OHIO

196

Sheet 5