


Georgetown Village
Issuing addresses *

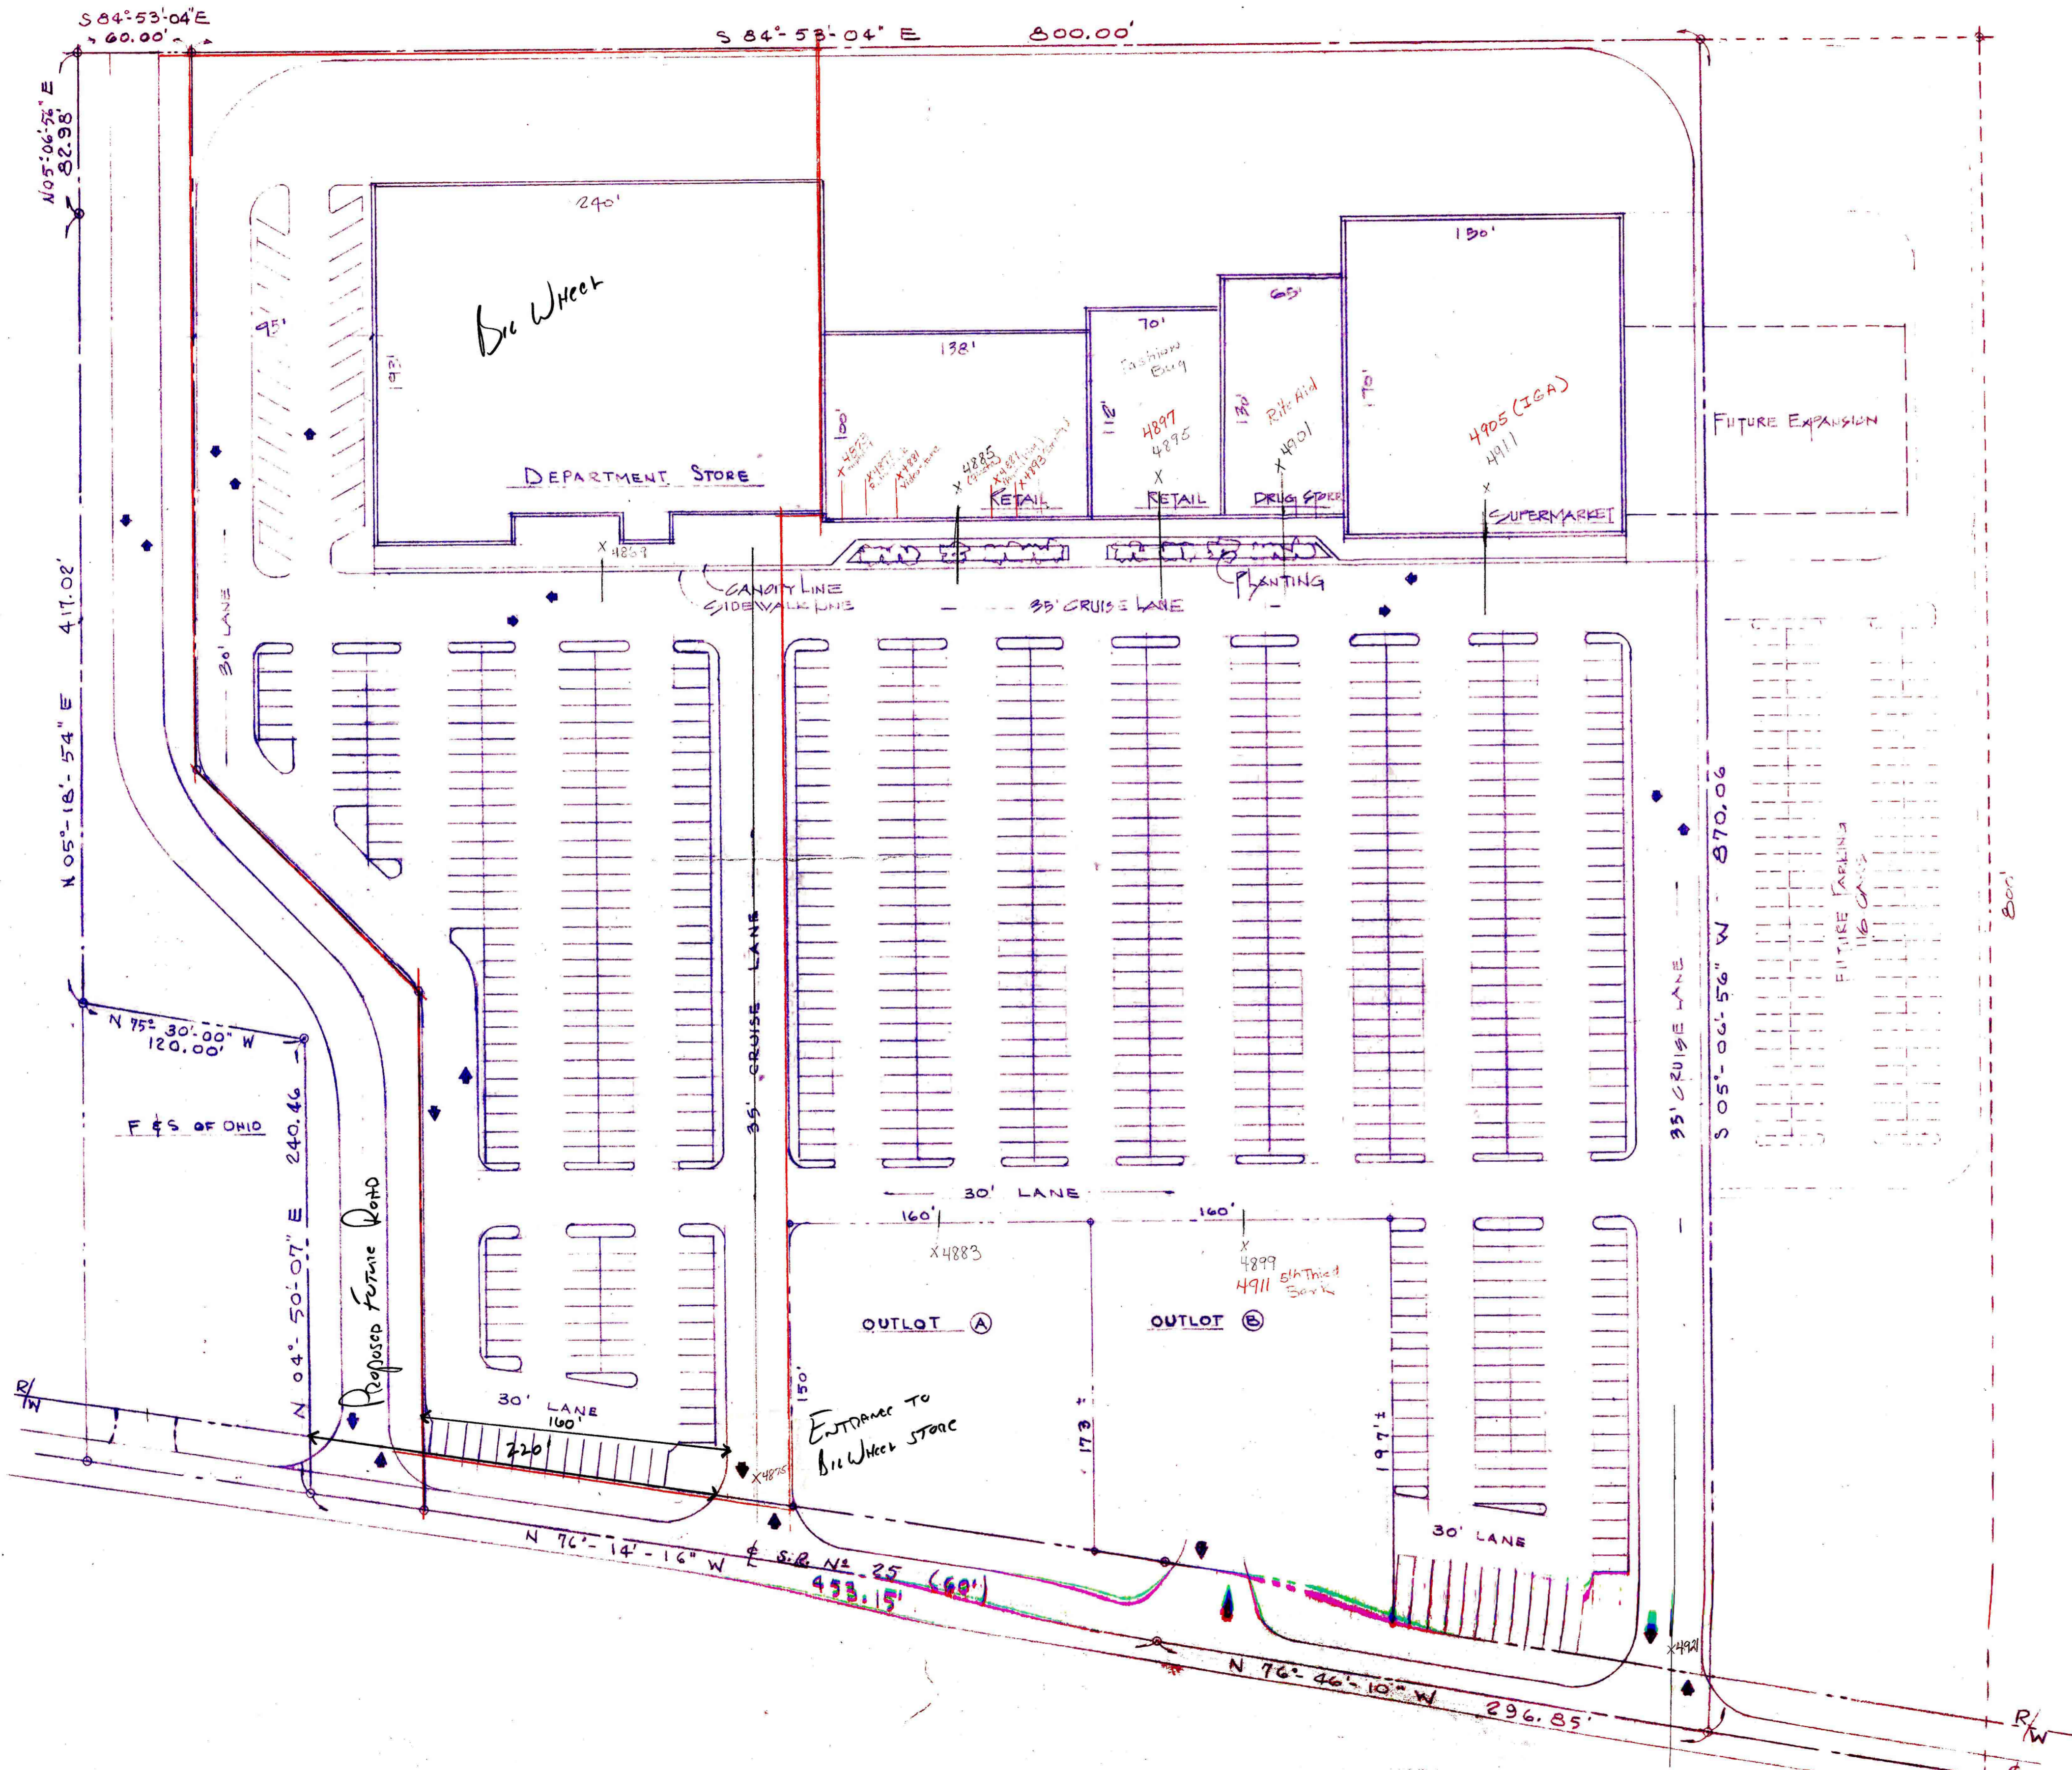

GEORGETOWN SQUARE
GEORGETOWN, OHIO

LEGEND

ACCESSIBLE
PARKING 739 CARS
PARKING 7.25 CARS/1000 S.F.L.A.

SQUARE FOOTAGE OF BUILDING

DEPARTMENT STORE	46,320 #
RETAIL	12,800 #
RETAIL	7,740 #
DRUG STORE	2,400 #
SUPERMARKET	29,500 #
TOTAL SQUARE FOOTAGE	101,310 #



SITE PLAN