


ACRES  
ACRES  
ACRES

MUST HAVE  
PLAT BOOK 51  
PAGE 68  
ON DEED

+1560  
from Free Soil + Old A + P

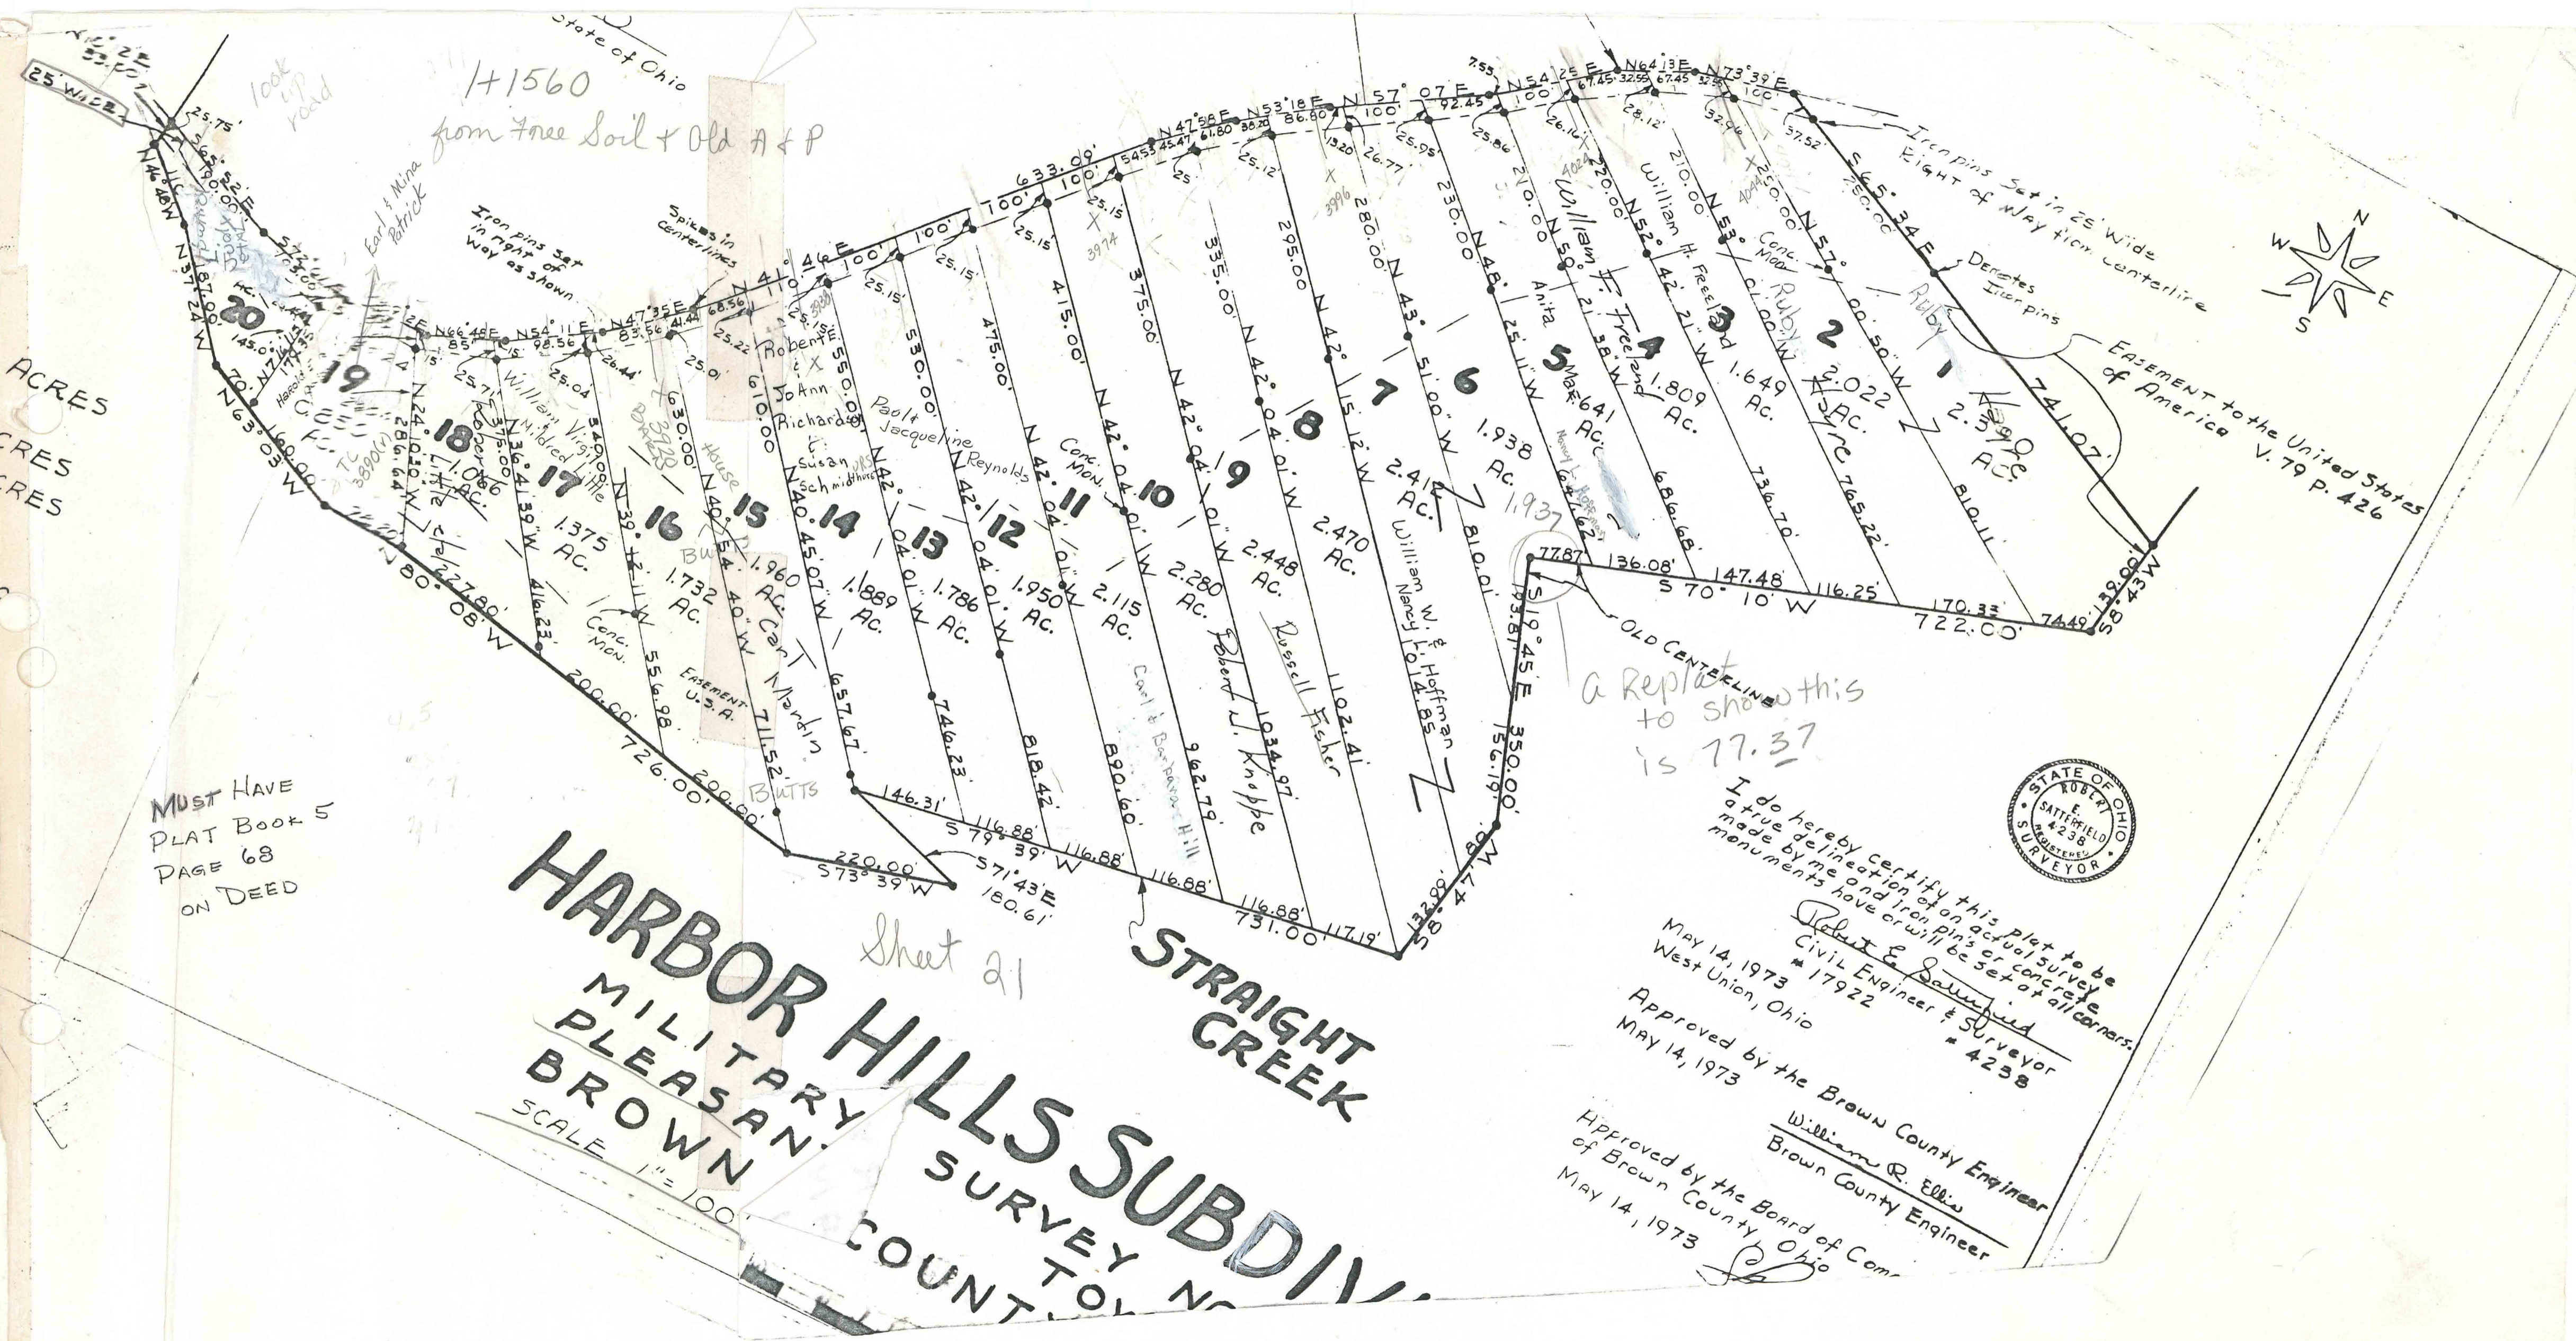

Sheet 21

# HARBOR HILLS SUBDIVISION

MILITARY HILLS SURVEY

PLEASANT BROWN COUNTY, OHIO

SCALE 1" = 100'

a replat show this  
to show this  
is 77.37

I do hereby certify this plat to be a true delineation of an actual survey made by me and iron pins or concrete monuments have or will be set at all corners.

Robert E. Satterfield  
Civil Engineer & Surveyor  
# 17922 # 4238

May 14, 1973  
West Union, Ohio



Approved by the Brown County Engineer  
William R. Edlin  
Brown County Engineer

Approved by the Board of Commissioners of Brown County, Ohio  
May 14, 1973