


Scale 1" = 100'

Sterling Twp. Sheet 6

OLD STAR ROAD

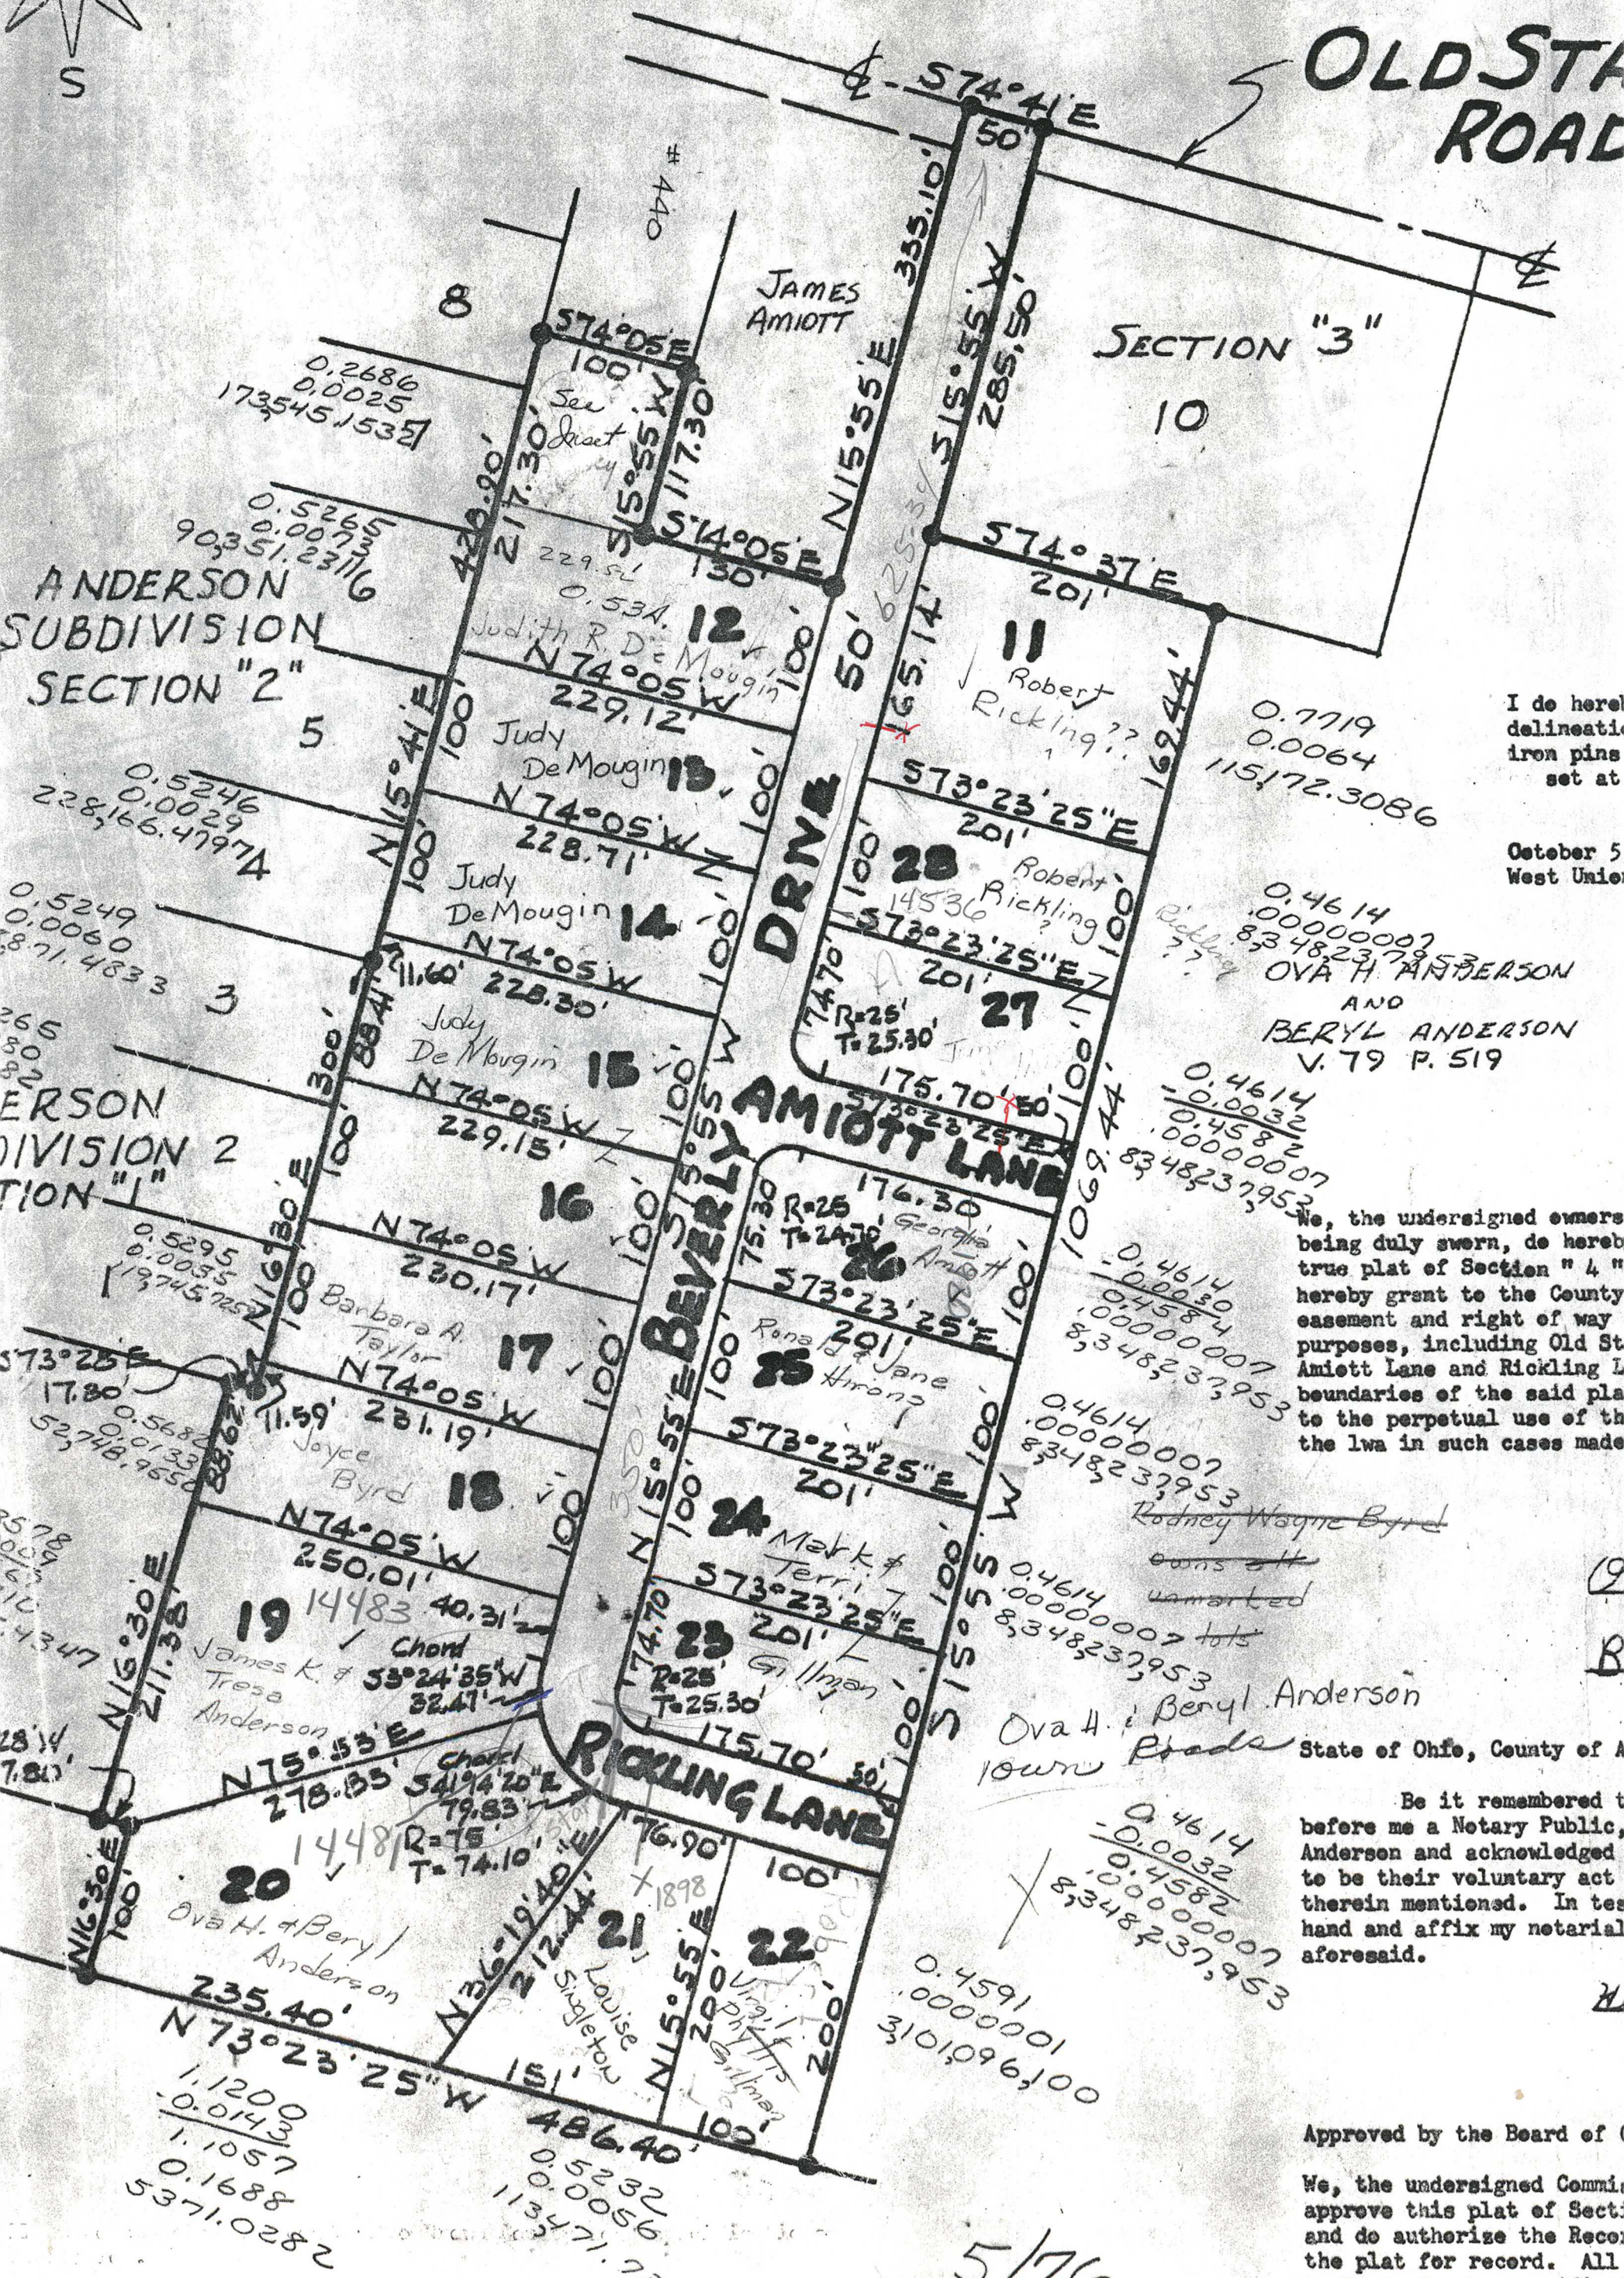

I do hereby delineate iron pins set at  
October 5  
West Union

0.4614  
0.00000007  
0.4582  
8348237953  
Ova H. Anderson  
AND  
Beryl Anderson  
V. 79 P. 519

We, the undersigned owners being duly sworn, do hereby true plat of Section "4" hereby grant to the County easement and right of way purposes, including Old Star Amiett Lane and Rickling Lane boundaries of the said plat to the perpetual use of the the lwa in such cases made

0.4614  
0.00000007  
0.4582  
8348237953  
Rodney Wayne Byrd  
owns all  
unmarked  
lots  
Ova H. Beryl Anderson  
town Road

State of Ohio, County of A

Be it remembered before me a Notary Public, Anderson and acknowledged to be their voluntary act therein mentioned. In test hand and affix my notarial aforesaid.

Approved by the Board of

We, the undersigned Commi. approve this plat of Sect. and do authorize the Recorder the plat for record. All to Brown County specificat

5/76