


RECORD PLAN

GREENBUSH ACRES

LOCATED IN


J. HARVIE'S MILITARY SURVEY N^o 3343
STERLING TOWNSHIP, BROWN COUNTY, OHIO
CONTAINING 16.871 ACRES

SCALE 1" = 100' 14 DECEMBER 1981

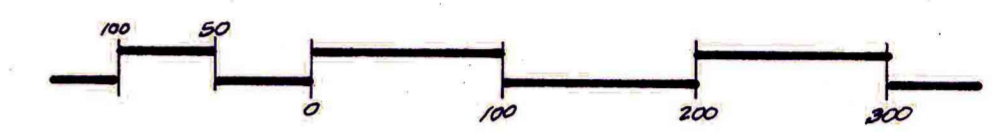

7515
RECEIVED & Recorded
BOOK 7
PAGE 7

Dec 30 11:00 AM '81
JOHN W. CAHALL III
BROWN COUNTY RECORDER

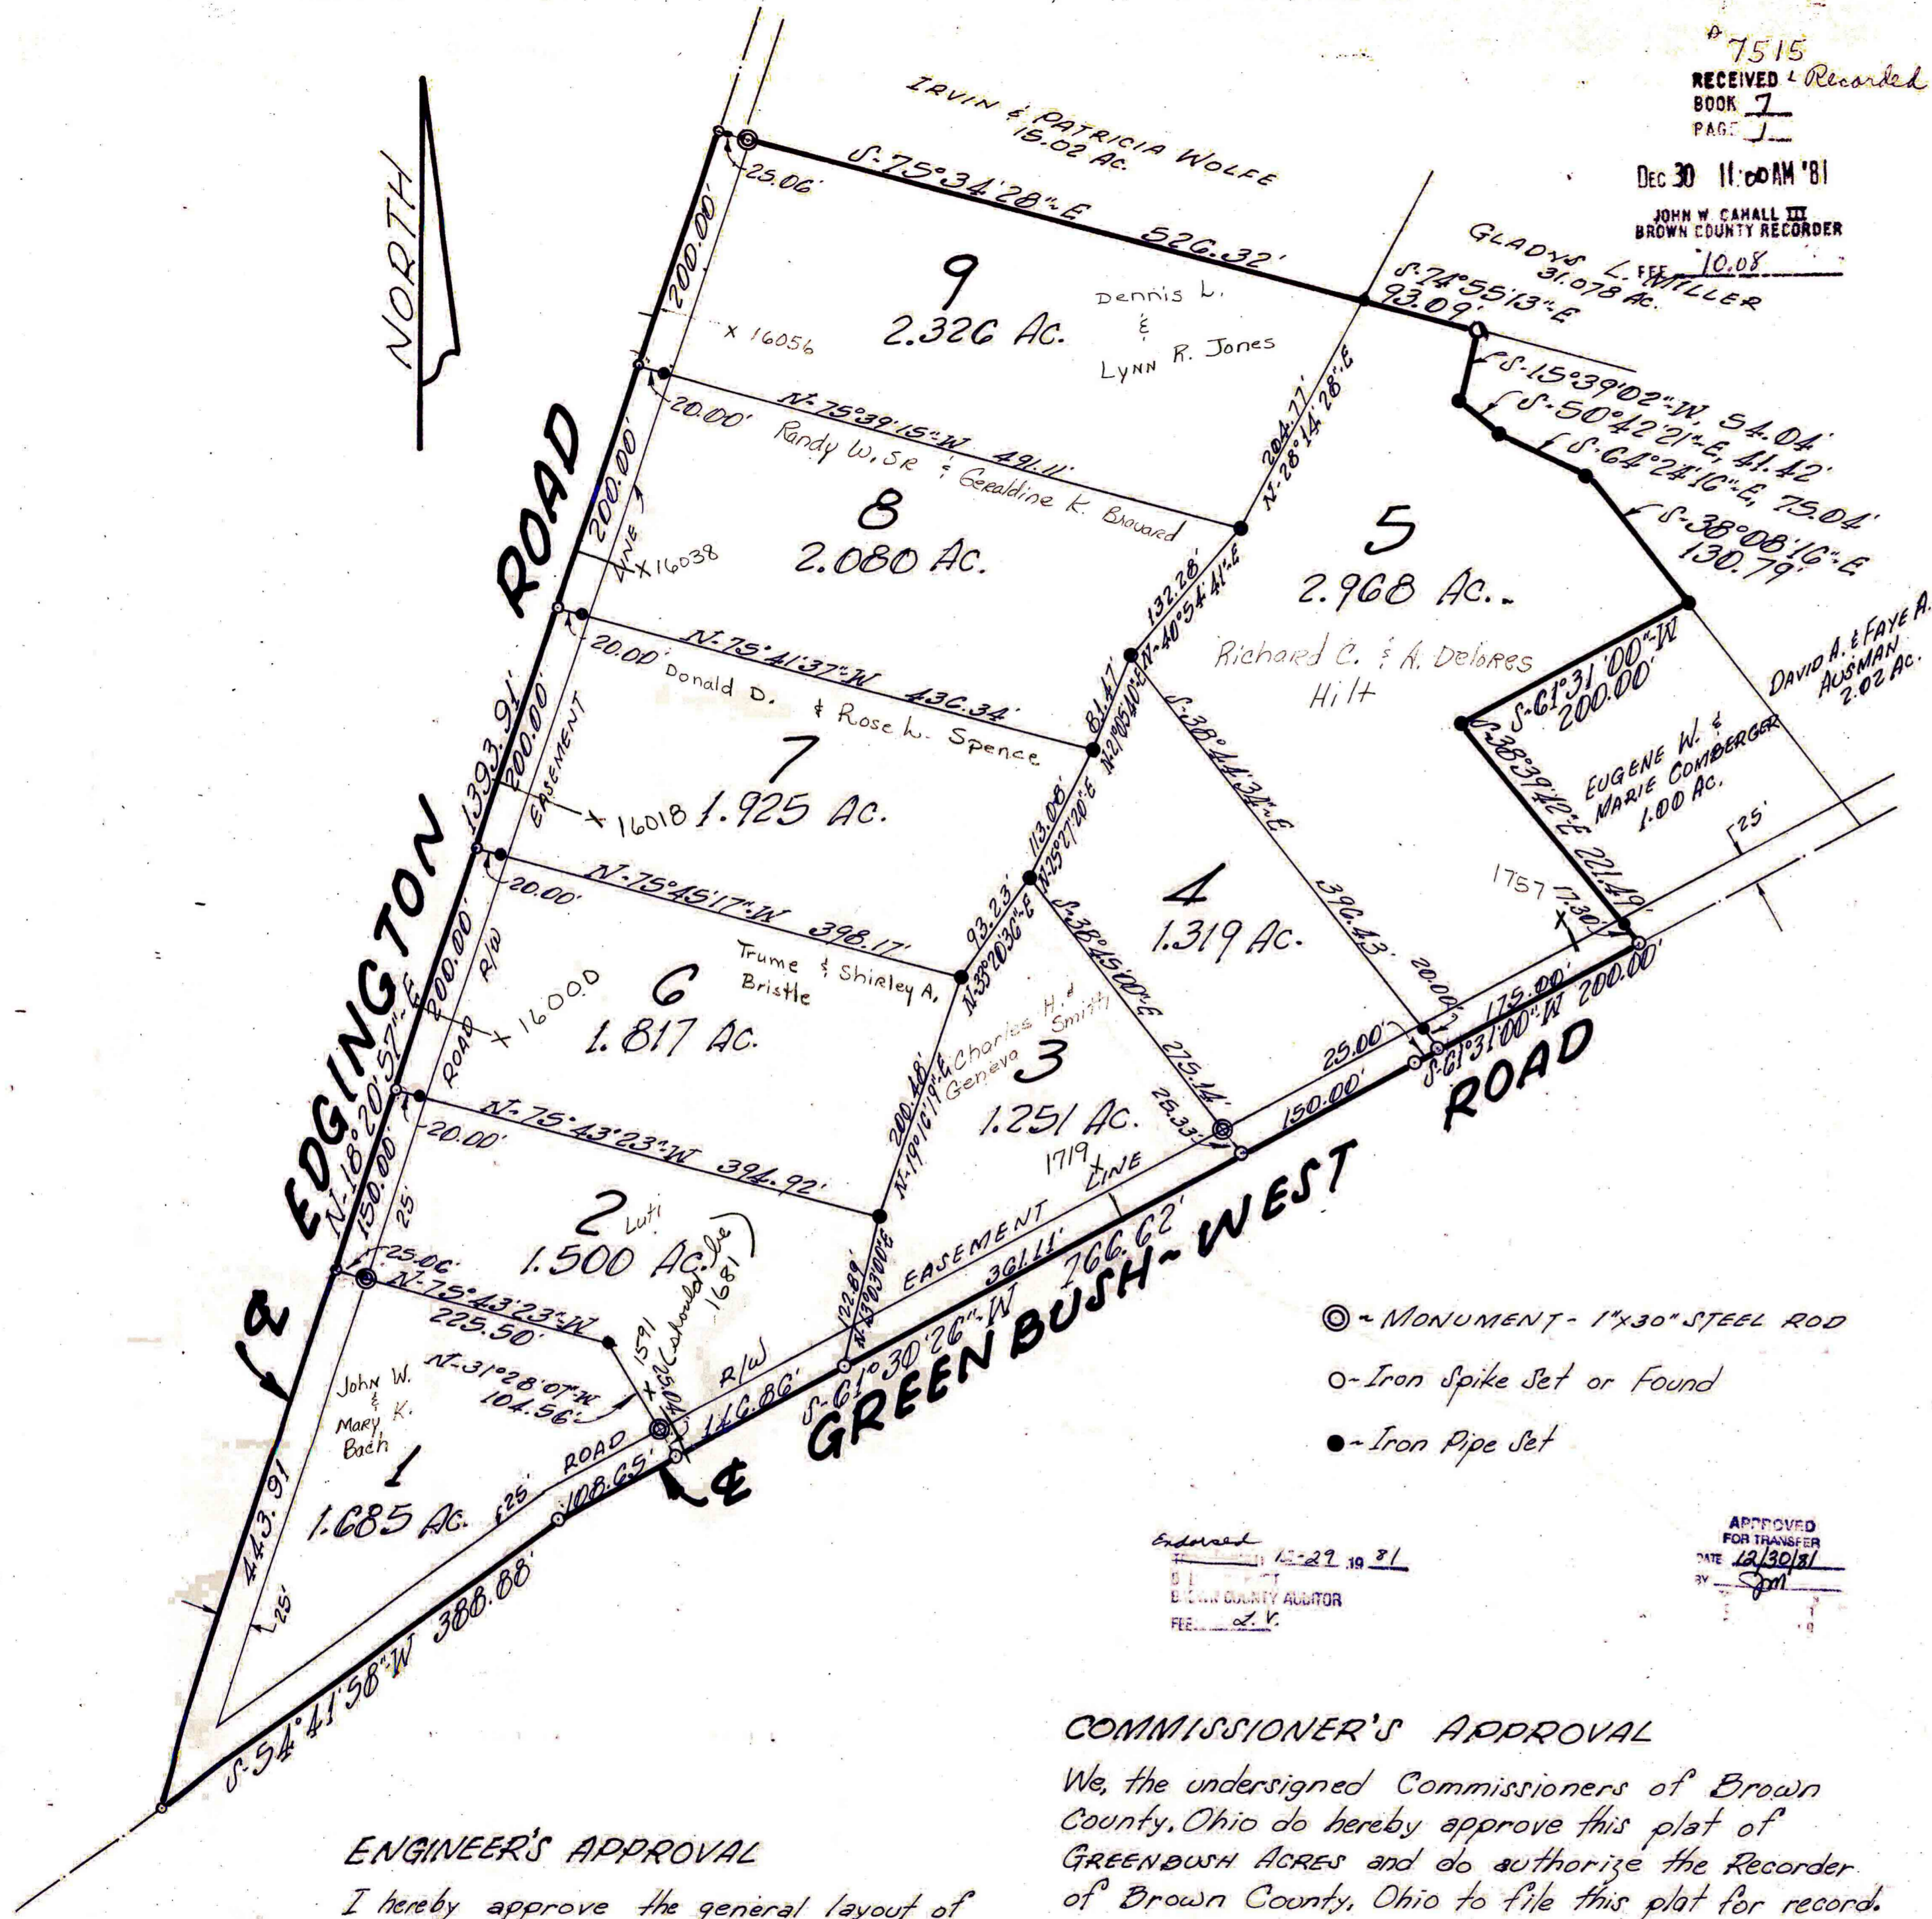

I hereby certify that this subdivision plat of land owned by JAMES L. WILSON, TRUSTEE, is a correct representation of the land surveyed and platted and that the lots have been staked and reference monuments have or will be set as shown.

Gerald S. Renshaw
GERALD S. RENSHAW R.S. N^o 4872

We the undersigned, being all the owners and lienholders of the land herein platted do hereby grant to the County of Brown, its successors and assigns forever, a perpetual easement and right of way for public road and highway purposes, in, upon and over a 25 foot strip of land lying north of and adjacent to the centerline of Greenbush-West Road and another 25 foot strip of land lying east of and adjacent to the centerline of Edgington Road and being continuous through said subdivision as shown thereon.

Signed and acknowledged
in the presence of:
Gerald S. Renshaw
Tara Paeltz

James L. Wilson, Trustee
JAMES L. WILSON, TRUSTEE
DEED REF. Book 199 Page 532

- ⊙ - MONUMENT - 1" x 30" STEEL ROD
- - Iron Spike Set or Found
- - Iron Pipe Set

Entered 12-29-81
BROWN COUNTY AUDITOR
FEE: \$ 1.00

APPROVED FOR TRANSFER
DATE 12/30/81
BY [Signature]

ENGINEER'S APPROVAL
I hereby approve the general layout of GREENBUSH ACRES as shown on this plat.
James Beasley
BROWN COUNTY ENGINEER

COMMISSIONER'S APPROVAL
We, the undersigned Commissioners of Brown County, Ohio do hereby approve this plat of GREENBUSH ACRES and do authorize the Recorder of Brown County, Ohio to file this plat for record.
Attest: Deborah Goslin
CLERK

Robert J. Liven
Edwin M. Dyer
Earl B. Boyer
BROWN COUNTY COMMISSIONERS

In testimony whereof, I have set my hand and notary seal on the day and date above written.

Tara Paeltz
NOTARY PUBLIC IN AND FOR BROWN COUNTY, OHIO

Plot size meets minimum size for installing individual sewage disposal systems. Brown Co. Health Regulation and Ohio Revised Code Chapter 3701-29