

Sheet 7



#260
Sheet 2 D

#261
See Pleasant
Sheet 2

Sheet 5

#138
See Pleasant
Sheet 10

Sheet 8

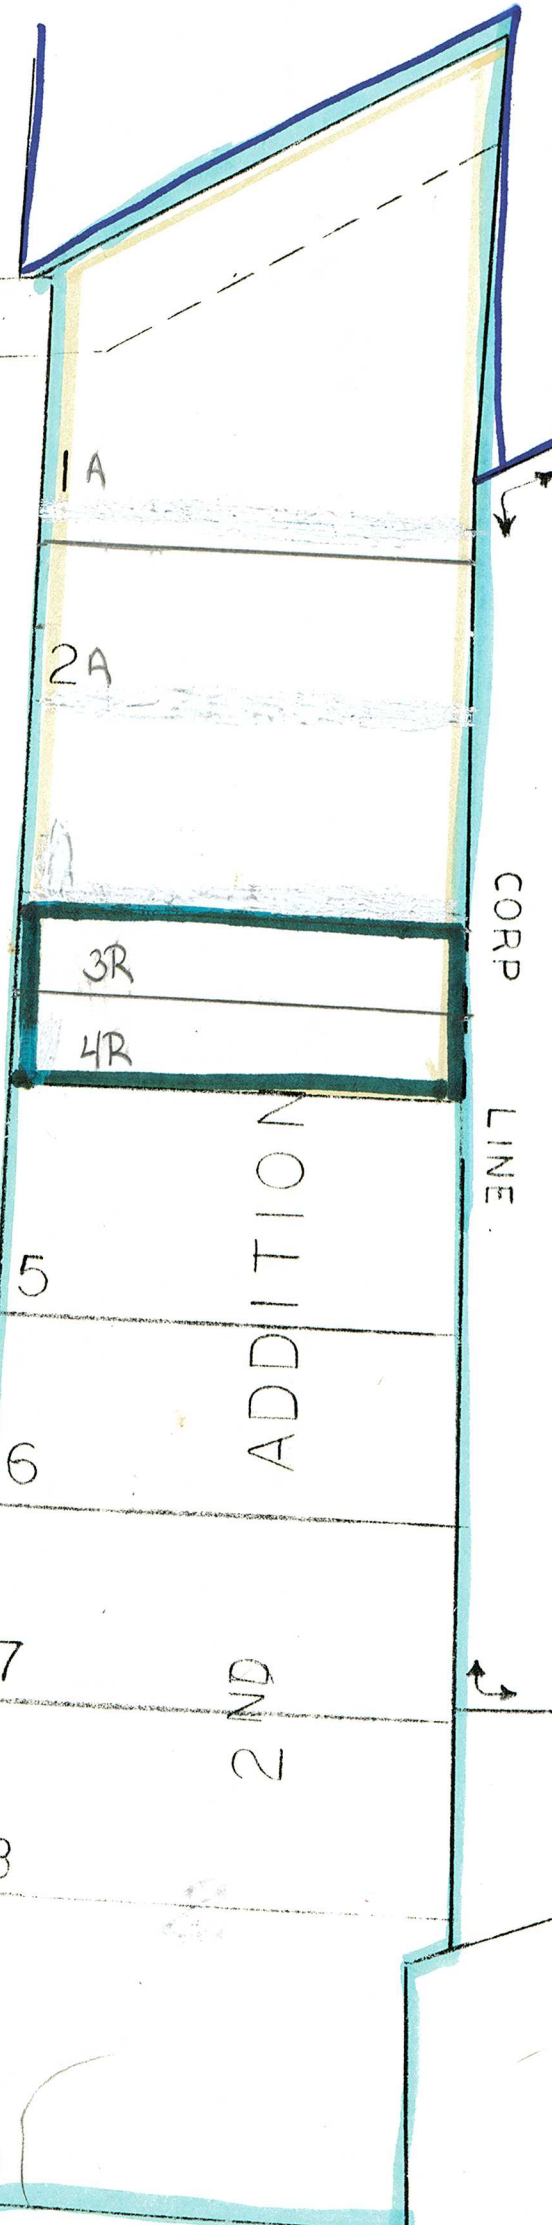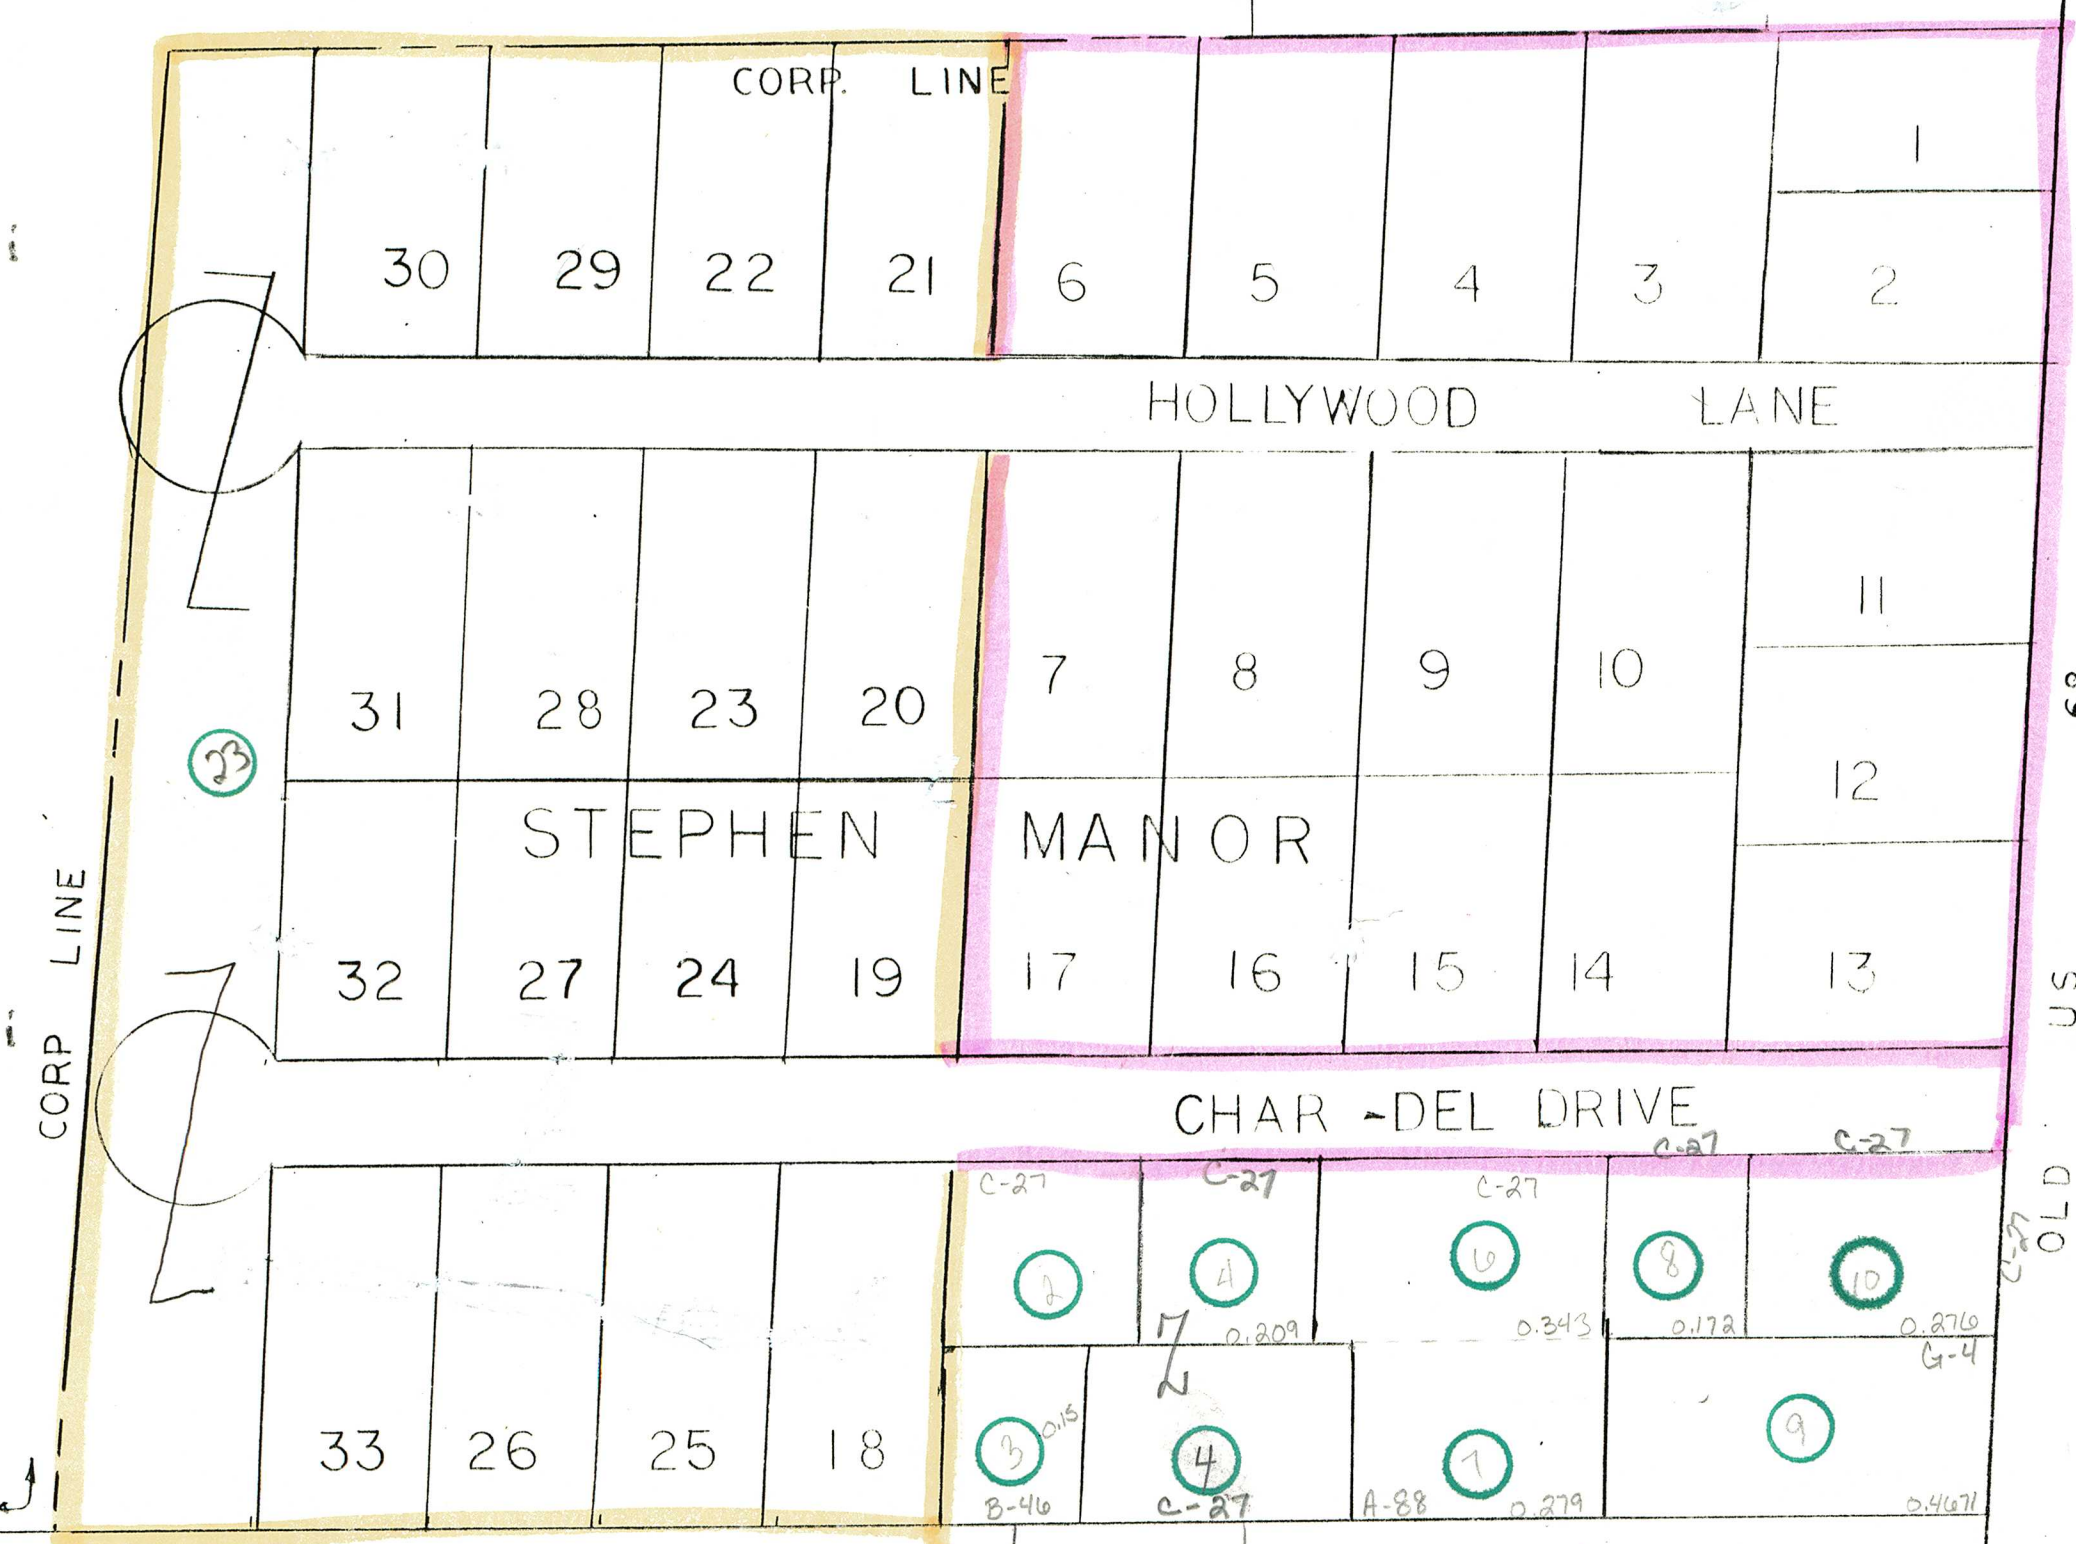

- Stephen Manor 5/59 slide 441
- Stephen Manor 1st Add. 5/129 slide 512
- Northland C3/247 slide 256 Restrictions on Slide 263
- Northland 2nd Add. 5/13 slide 394
- Wahl's Add. 4/12 slide 890
- Replat lots 1-4 Northland 2nd Add. PC 2 Slide 237
- Replat lot 3A Northland sub. PC 2 Slide 571
- Replat lots 88-89 Northland sub. PC 3 Slide 416

GEORGETOWN

SHEET 6 OF 23

SCALE 1" = 100'

SHEET 8