


- = Replat pt. 22 Jameswood Add. PC 3 SL 156
- = Replat pt. 21 22 Jameswood Add PC 3 SL 291
- = Replat pt. Outlot 22 James Woods Add. PC 2 Slide 427
- = James Wood's Add. D.B. B2/592
- = Harmon Heights C3/89
- = Will's DB G58/42
- = Will's 2nd Add. DB 066/465
- = Abel Rees Addition B2/012
- = Kenwood Ave. C-3/136
- = Replat of pt. 19 PC 2 Slide 266
- = Replat pt. 19 PC 2 Slide 471
- = Replat Abel Rees Add. PC 2 Slide 525
- = Replat pt. 22 James Wood's Add. PC 2 Slide 548
- = Replat pt. 23 James Woods' Add. PC 2 Slide 547
- = Replat pt. 23 James Woods' Add. PC 2 Slide 740
- = Replat pt. 23 James Wood's Add PC 2 SLi de 748
- = Replat pt. 20 Abel Rees Add ~~PC 3~~ PC 3 Slide 15
- = Replat pt. 21 James Woods Add
- = Replat pt. 2 John Wills Add PC 3 Slide 71

SHEET 9

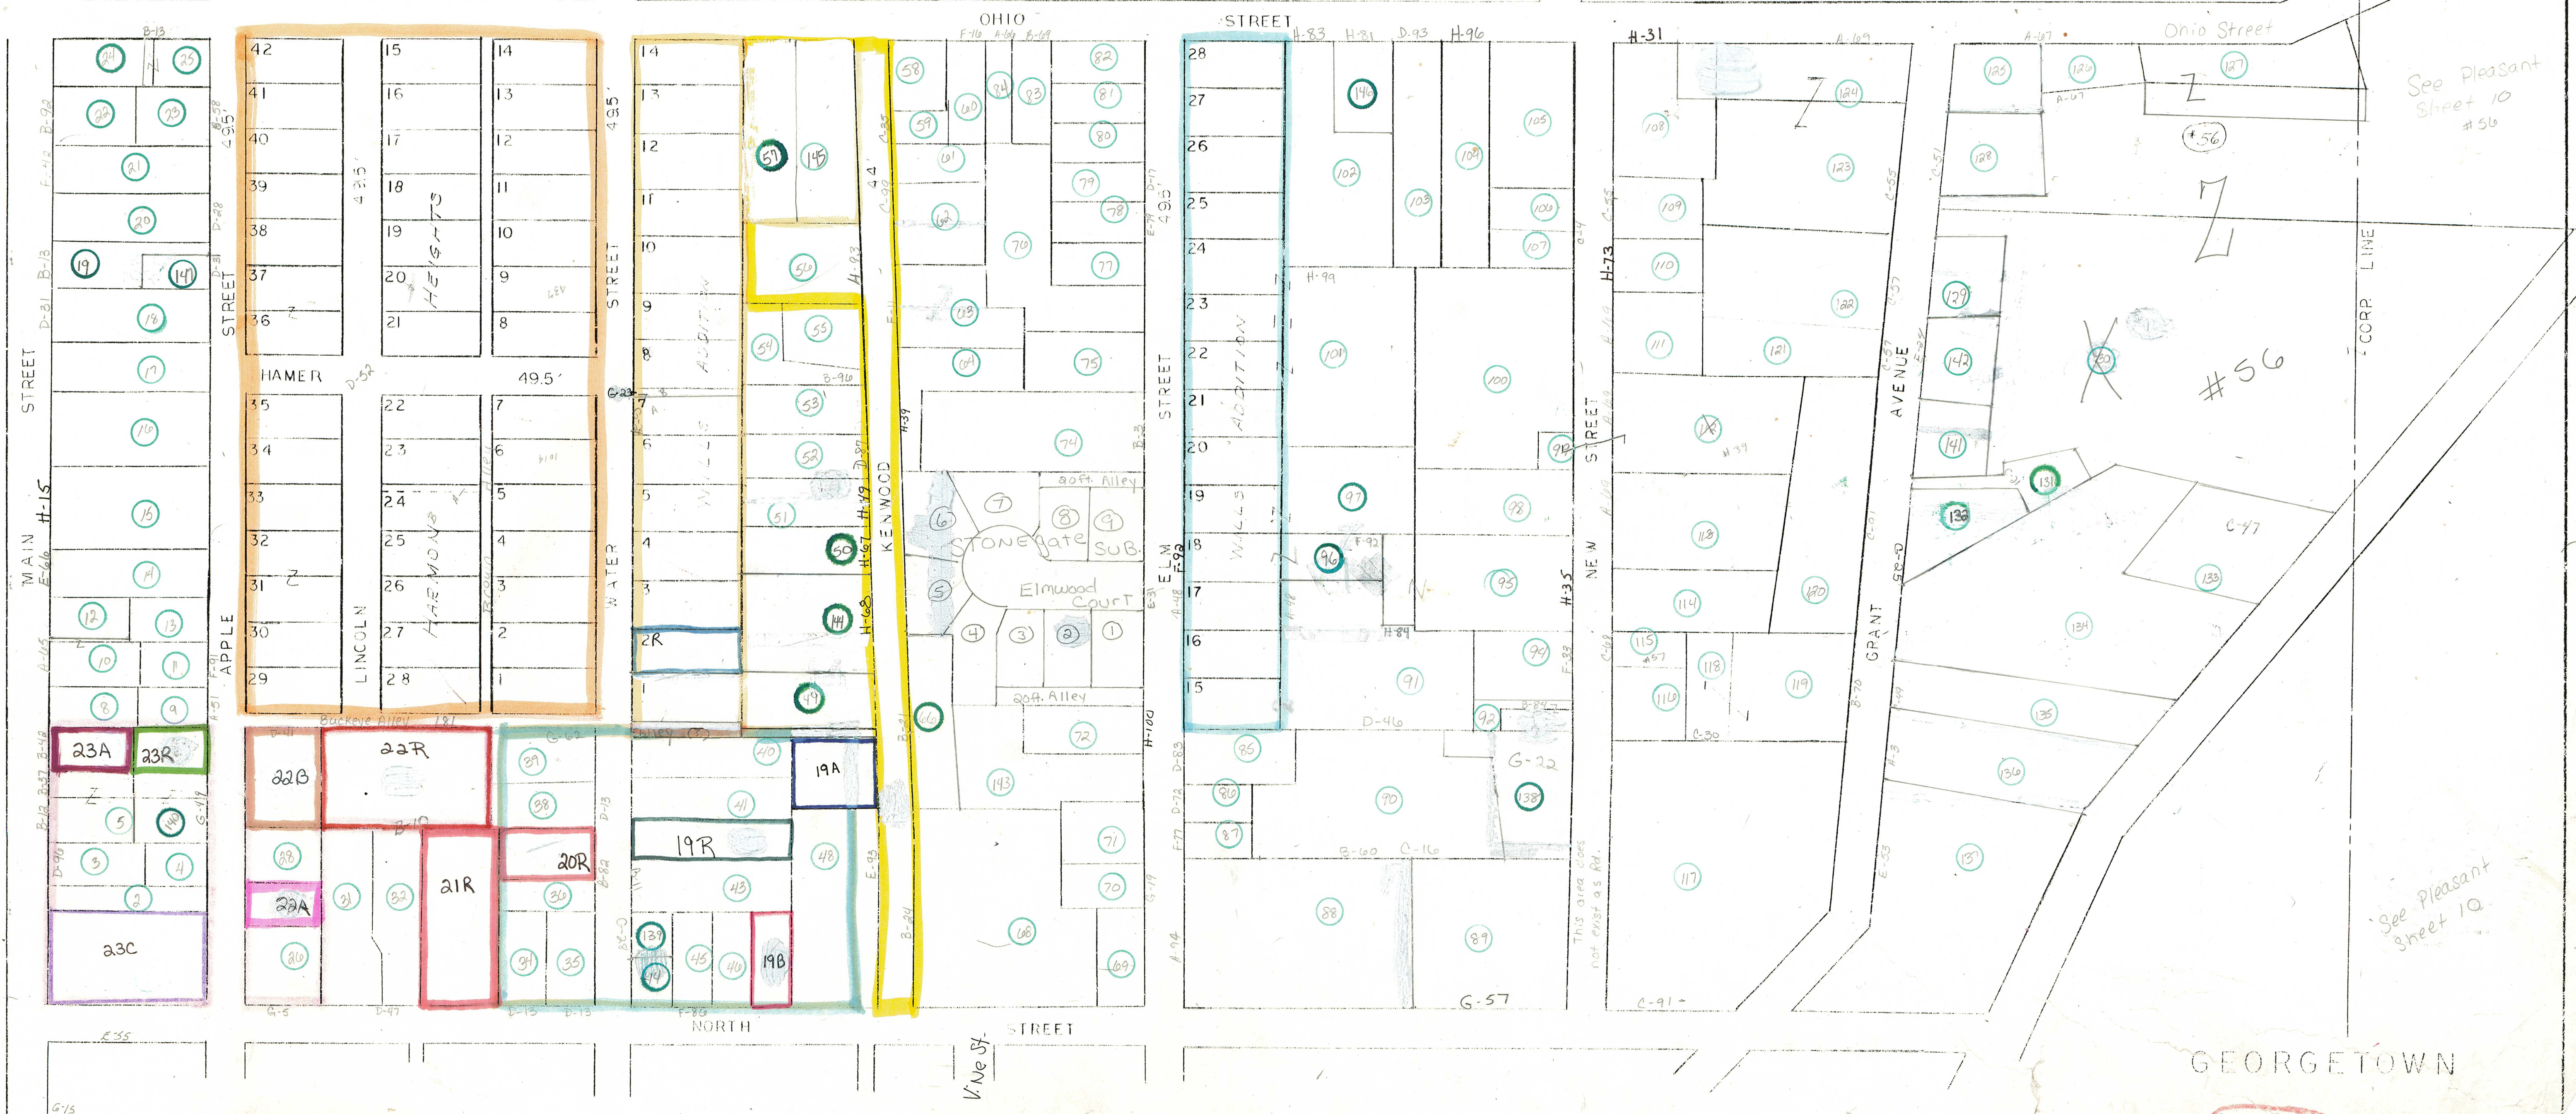

GEORGETOWN

SHEET 10 OF 23

SCALE 1"=100'

SHEET 12