


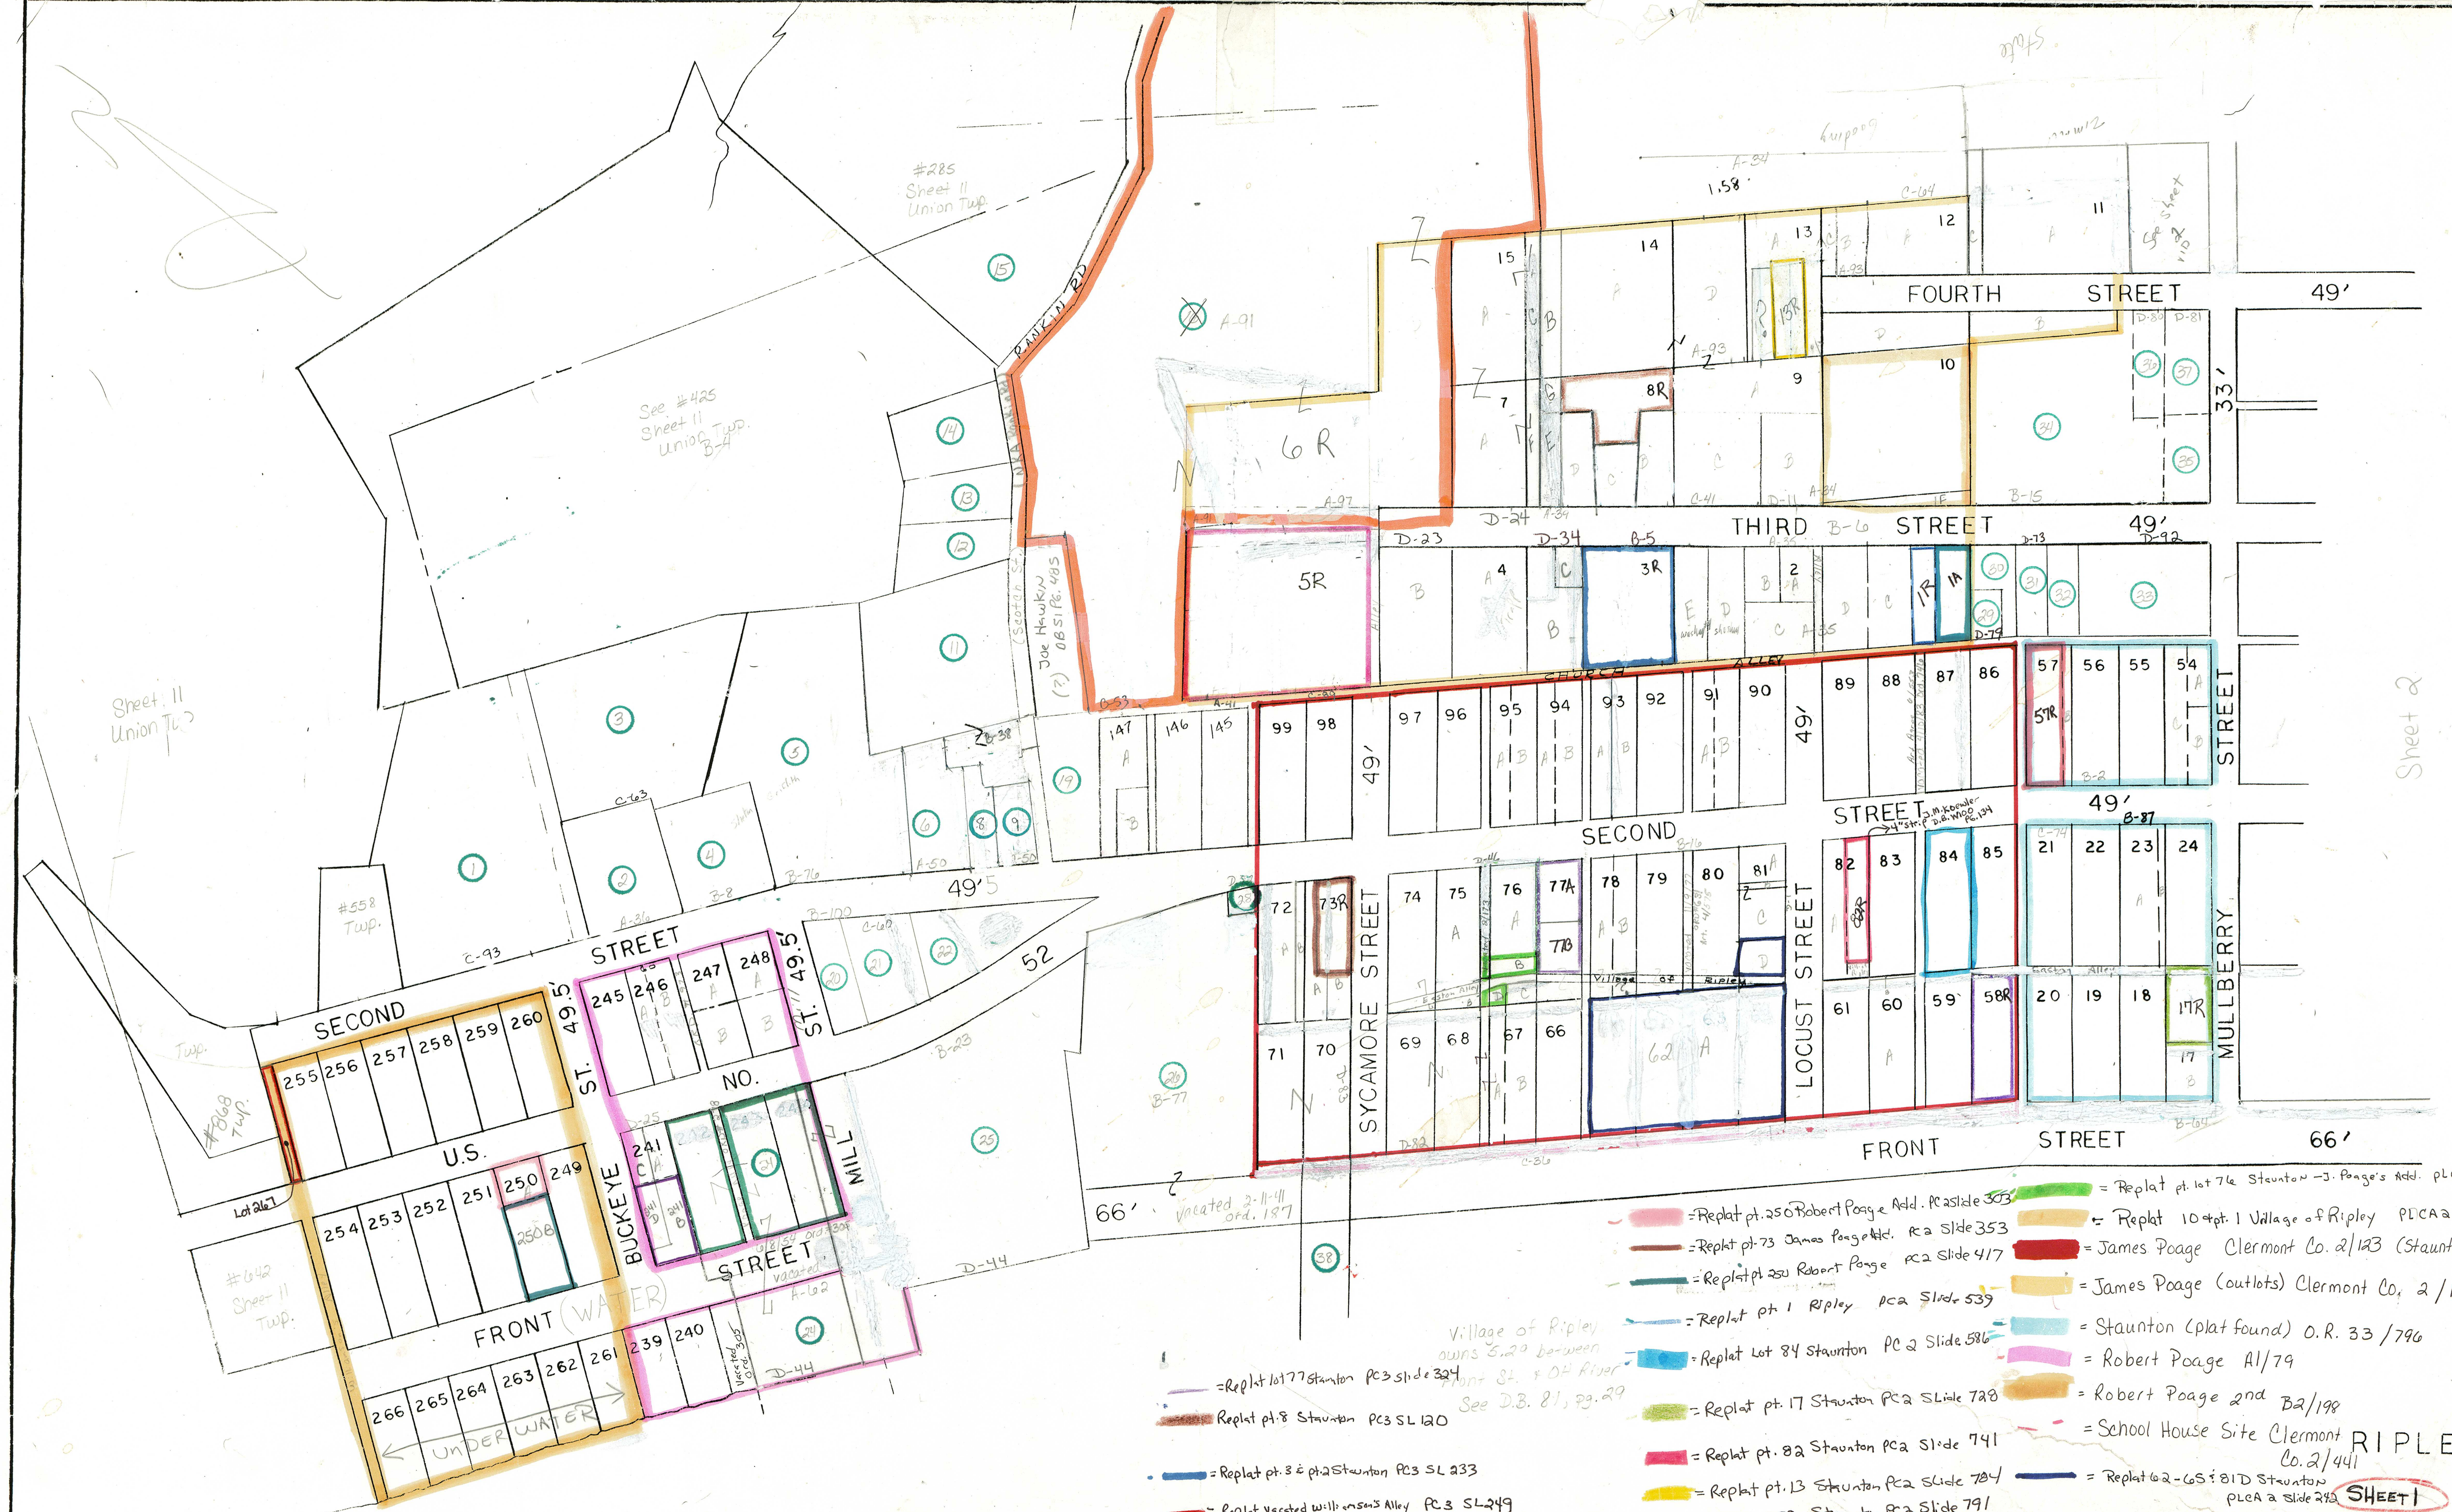

- = Replat pt. 250 Robert Poage Add. PC slide 303
- = Replat pt. 73 James Poage Add. PC slide 353
- = Replat pt. 250 Robert Poage PC slide 417
- = Replat pt. 1 Ripley PC slide 539
- = Replat pt. 84 Staunton PC 2 Slide 586
- = Replat pt. 17 Staunton PC 2 Slide 788
- = Replat pt. 82 Staunton PC 2 Slide 791
- = Replat pt. 13 Staunton PC 2 Slide 784
- = Replat pt. 58 Staunton PC 2 Slide 791
- = Replat pt. 57 Staunton PC 3 Slide 18
- = Replat pt. 250 Robert Poage Add. PC slide 303
- = Replat 104 pt. 1 Village of Ripley PC 2 Slide 182
- = James Poage Clermont Co. 2/123 (Staunton)
- = James Poage (outlots) Clermont Co. 2/131 (Staunton)
- = Staunton (plat found) O.R. 33/796
- = Robert Poage A1/79
- = Robert Poage and B2/198
- = School House Site Clermont Co. 2/441
- = Replat 62-65 81D Staunton PC 2 Slide 243
- = Vacated lots 242-244 PC 2 Slide 255
- = Replat pt. 241 Robert Poage Add. PC 2 Slide 7

**RIPLEY**  
**SHEET 1**

SCALE 1"=100'  
Easton Alley See S96/288 for part