

Sheet 6

A-88
#141 Jefferson Twp

Clark St.
Paeltz
Add.

Sheet 6

Hooks Add.

- = Replat pt. 11 Russell Shaw Add PC3 Slide 382
- = Replat pt. 79 & pt. 79 Verced Pine St. PC3 SL 321
- = Replat Lot 13, PT 14, PT 16 Russell Shaw 3-301
- = Replat pt. 75A PC3 Slide 244
- = Replat pt. 12 & pt. 17 Shaw PC3 SL 113
- = Russell Shaw Adams Co. 2 /185
- = Russell Shaw Deed Book E5/350
- = Shaw B2/85
- = Replat pt. 17 Russell Shaw PC2 Slide 494
- = Replat pt. 68 & 69 Shaw Add. PC2 Slide 577
- = Replat pt. 75 & pt. 76 Shaw's Add PC2 Slide 600
- = Replat 66 & 67 Shaw's Add. PC2 Slide 609
- = Replat Lot 48 & 52 Shaw's Add PC2 Slide 620
- = Replat Russell Shaw pt. 53 & 54 PC2 SL 678
- = Replat pt. 63 & 64 Russell Shaw PC2 SL 773
- = Replat pt. 72 & pt. 81 Shaw's Add PC3 SL 28
- = Replat pt. Lot 63 & 64 Russell Shaw's Add PC3 SL 32
- = Replat pt. 12 & pt. 17 Russell Shaw's Add PC3 SL 67
- = Replat 75R, 76R, pt. 54 Russell Shaw's PC3 SL 111

Vacations

Ridge Alley vacated
D.B. 28/207 10/9/1852 9/3/852

First Alley (Elm to Pine)

Pine Street vacated
3/24/86 #295


Articles of Agreement
6/238

= Replat pt. 17 Russell Shaw Add PC3 SL 352

RUSSELLVILLE

SHEET 1 OF 6

SCALE: 1"=100'

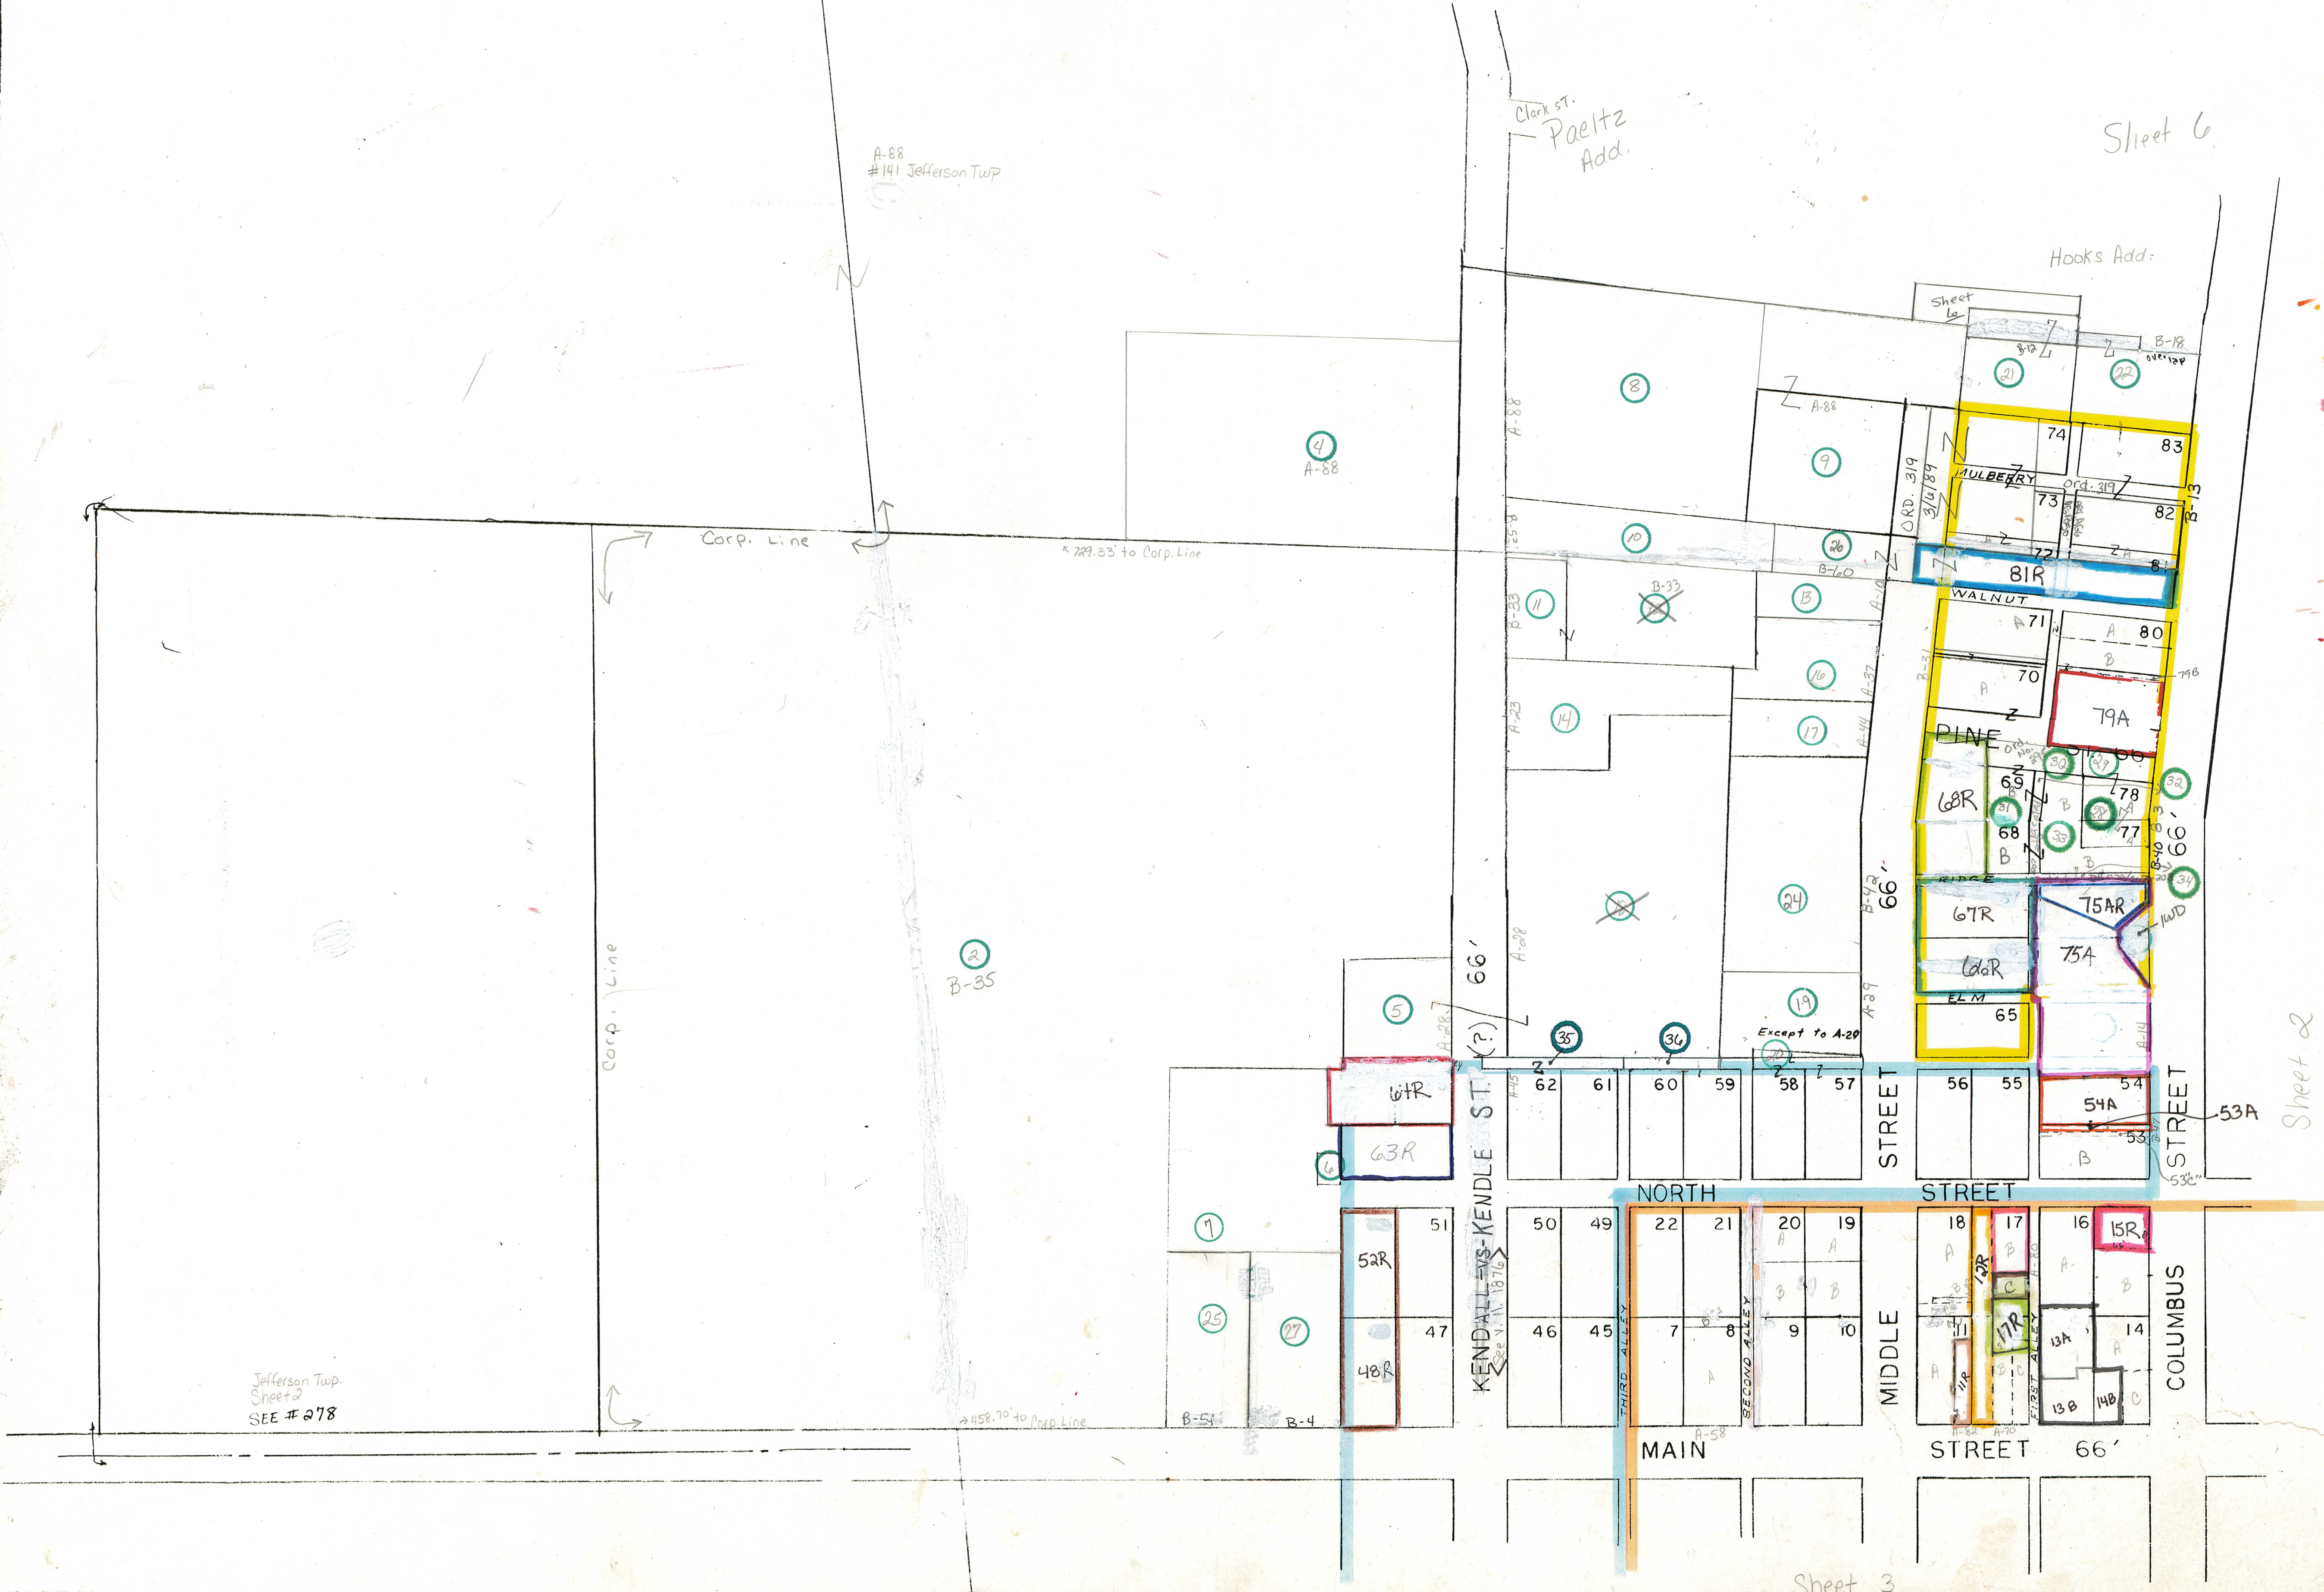

Jefferson Twp.
Sheet 2
SEE #278

Sheet 3