


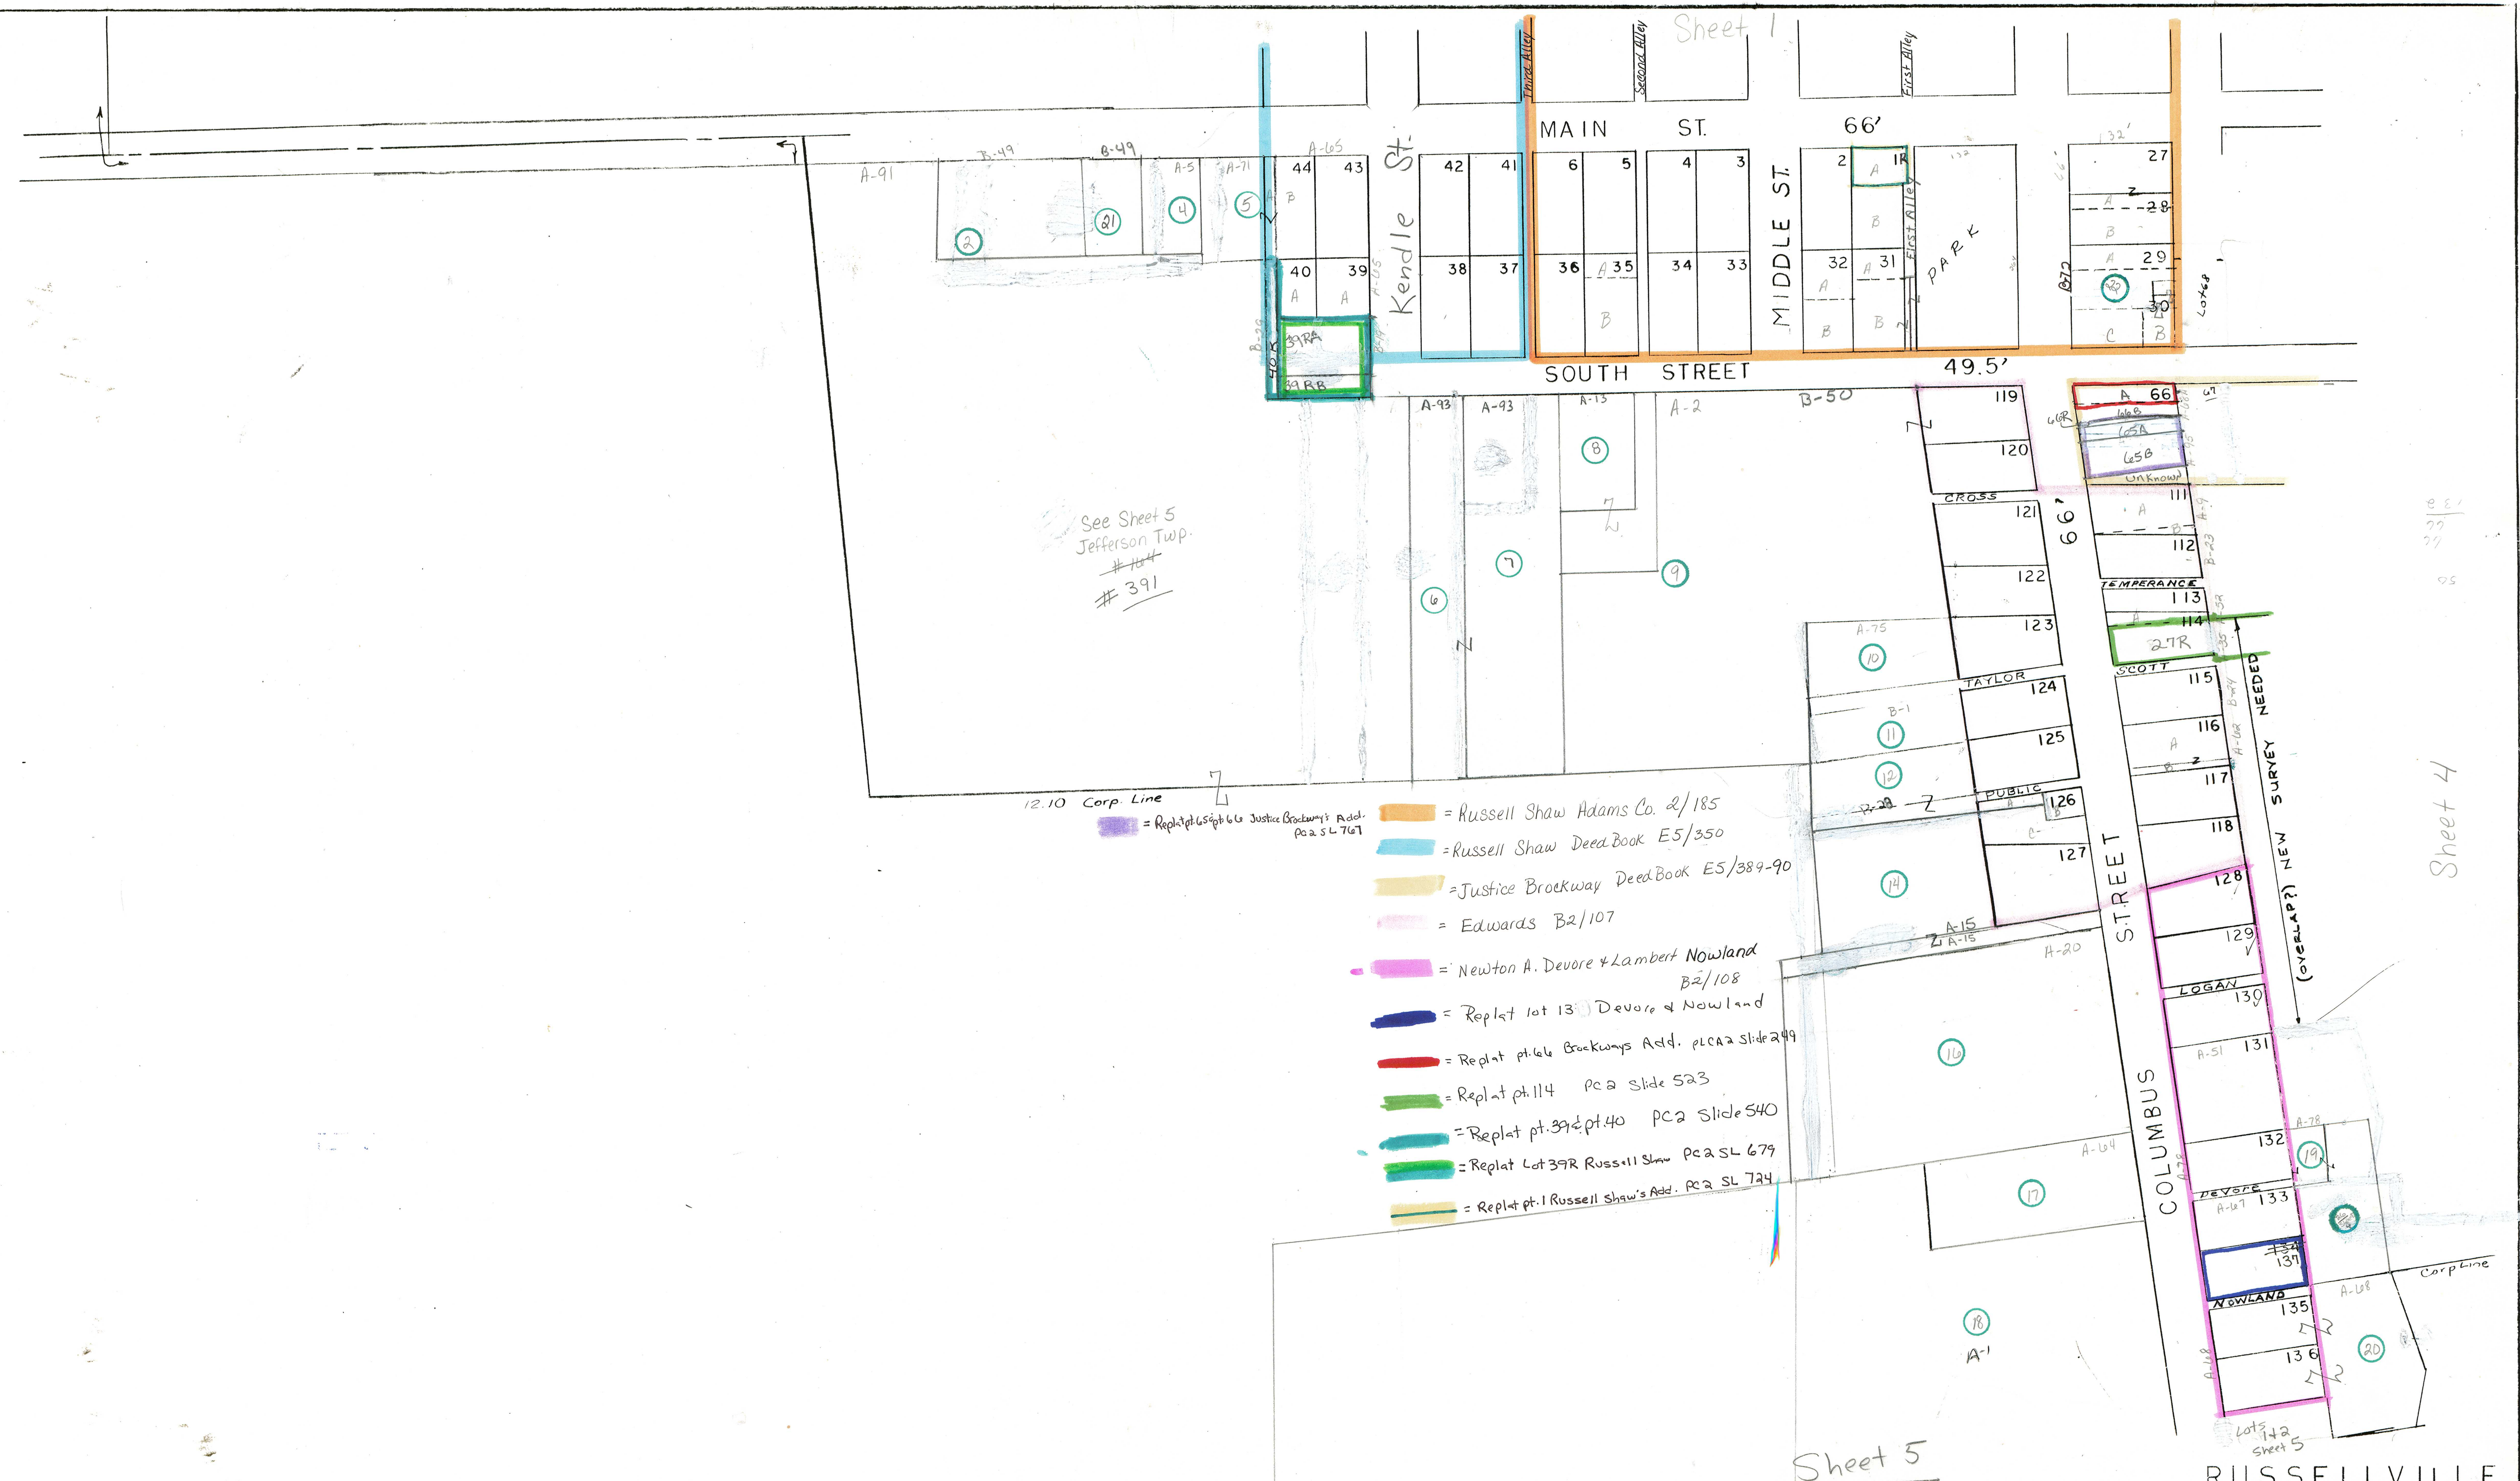

See Sheet 5
Jefferson Twp.
1144
391

12.10 Corp. Line
= Replat pt. 65 & pt. 66 Justice Brookway's Add.
Pca 2 SL 767

- = Russell Shaw Adams Co. 2/185
- = Russell Shaw Deed Book E5/350
- = Justice Brookway Deed Book E5/389-90
- = Edwards B2/107
- = Newton A. Devore & Lambert Nowland B2/108
- = Replat lot 13 Devore & Nowland
- = Replat pt. 66 Brookways Add. PCA 2 slide 249
- = Replat pt. 114 PCA slide 523
- = Replat pt. 39 & pt. 40 PCA slide 540
- = Replat Lot 39R Russell Shaw PCA SL 679
- = Replat pt. 1 Russell Shaw's Add. PCA SL 724

Sheet 5

Sheet 4

RUSSELLVILLE

SHEET 3 OF 6

SCALE: 1"=100'