


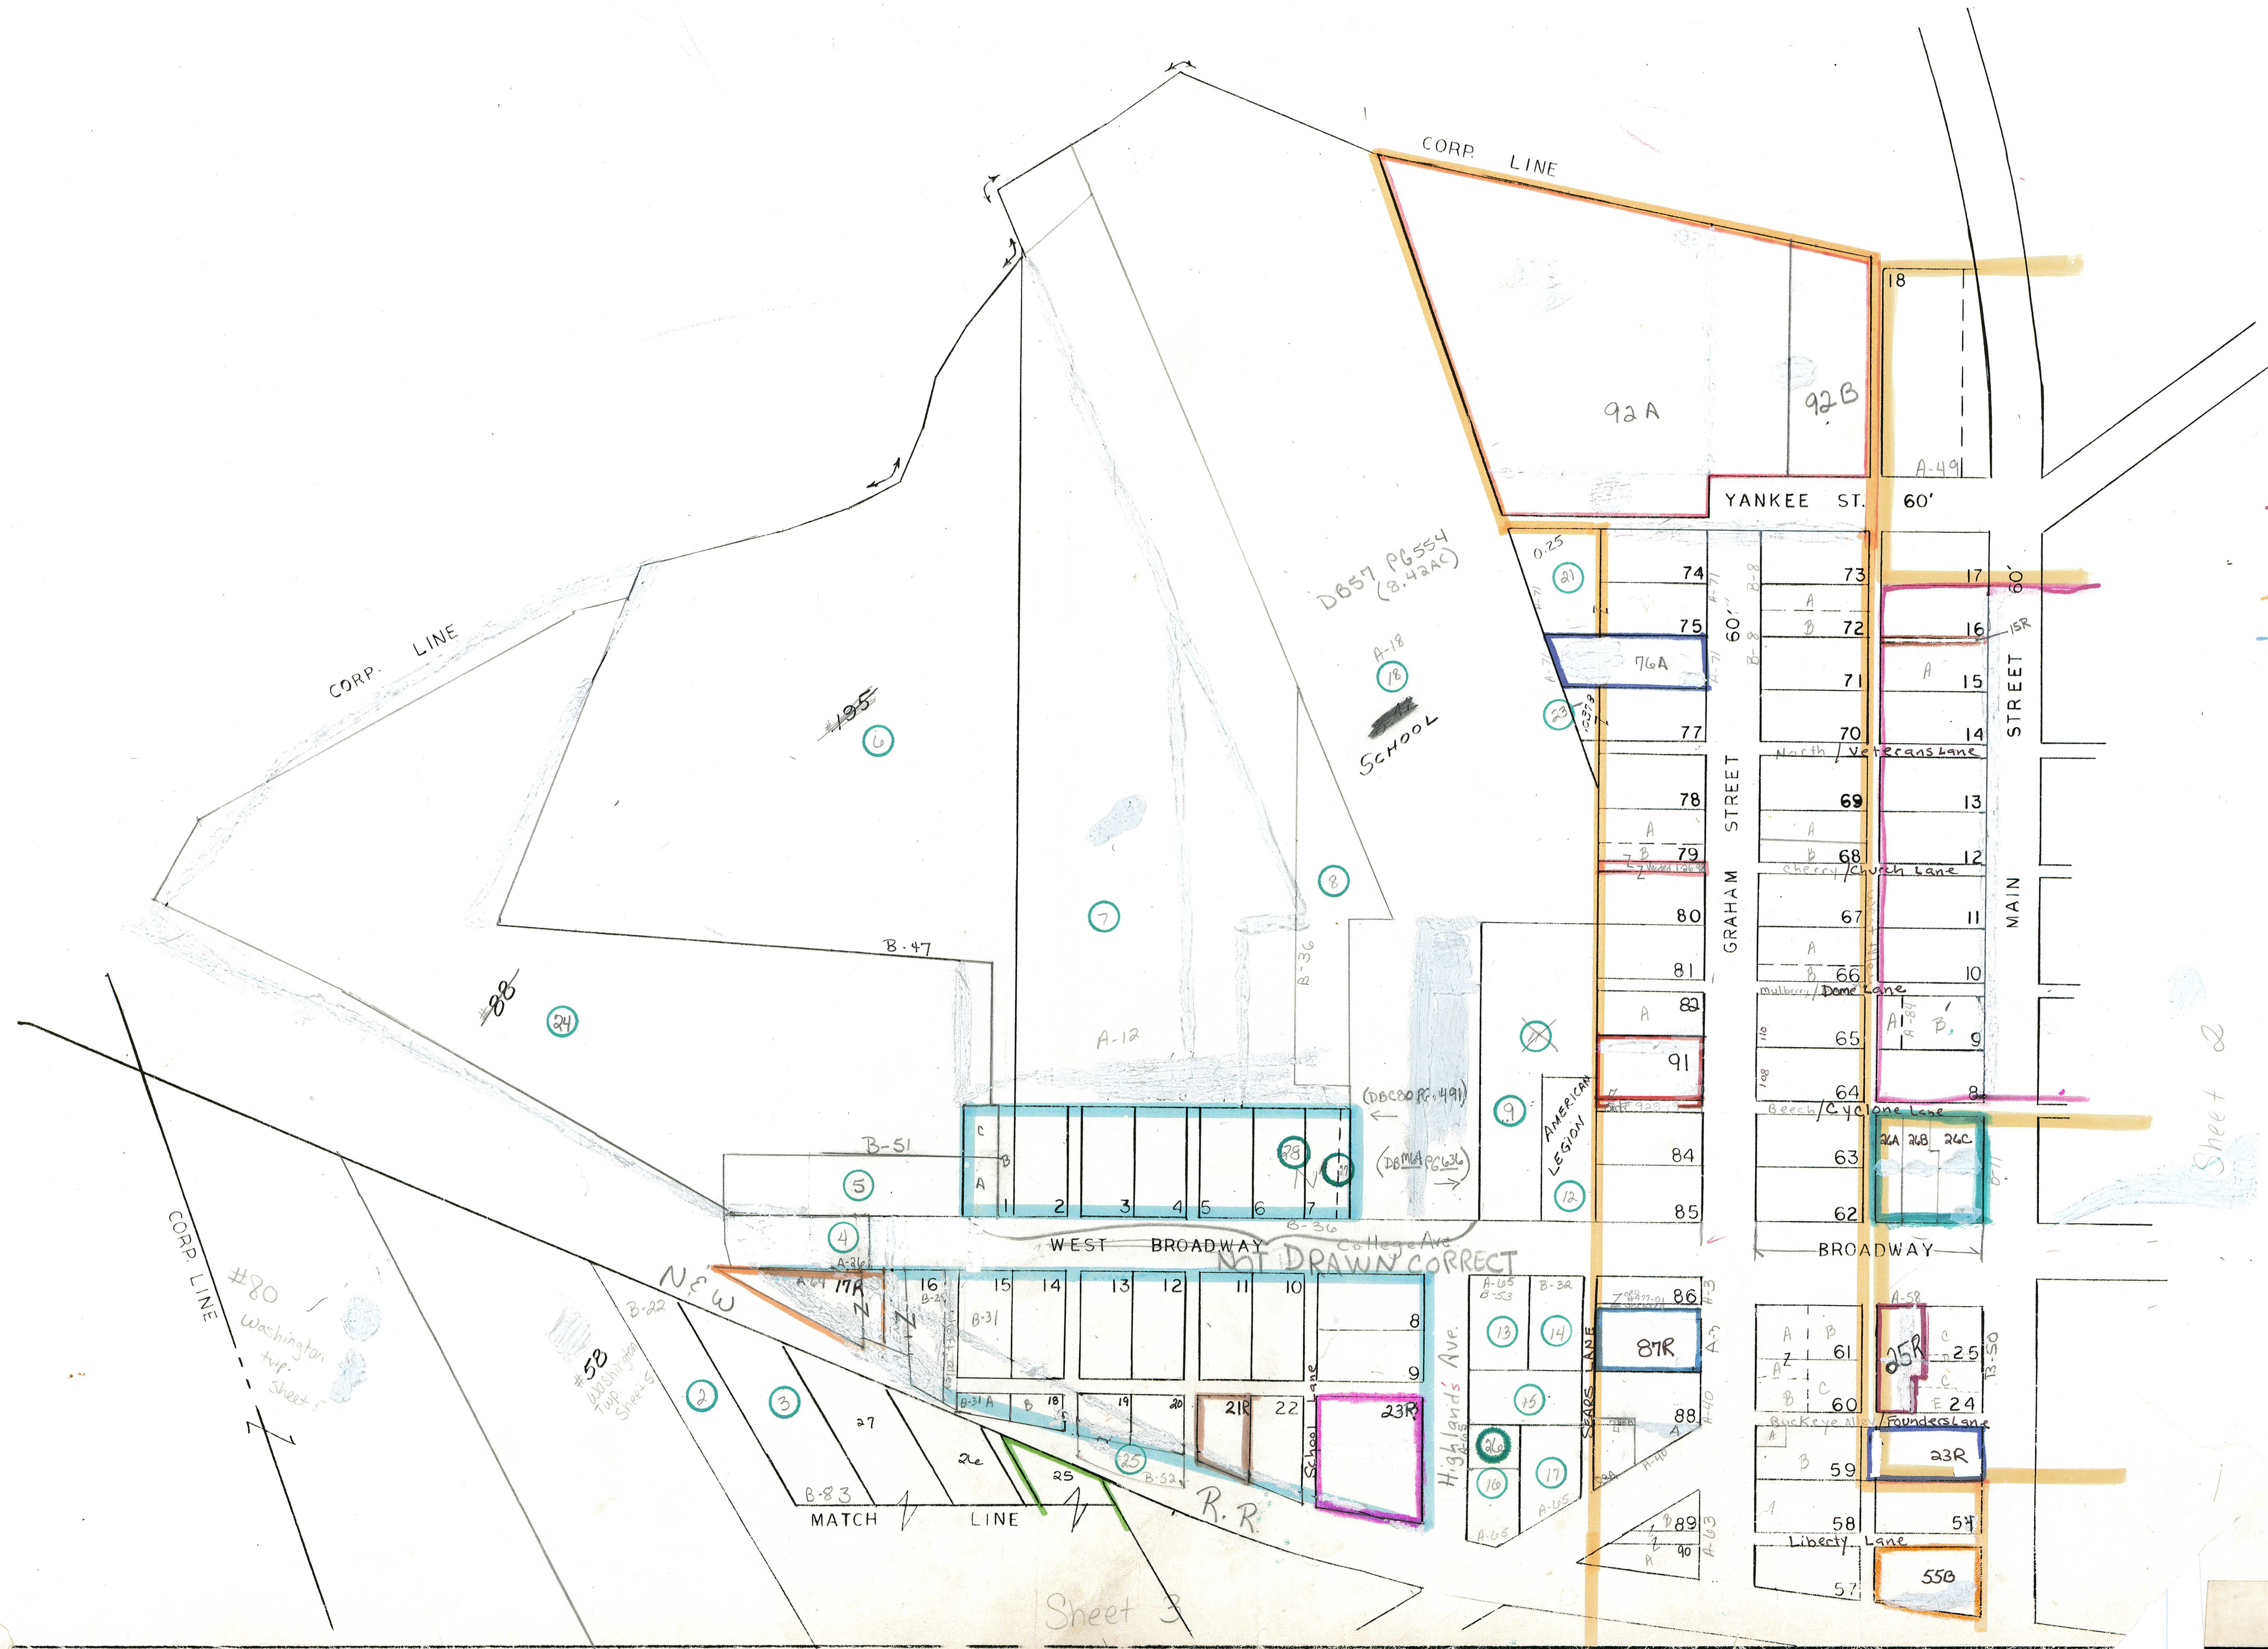

- = Replat of lot 92 Lilley, Moore, Graham PC2 Slide 463
- = Lilley + Moore A1/44
- = Lilley + Moore A1/68
- = Lilley, Moore, + Graham A1/87
- = Bare's C3/34-35
- See ALSO, C3/64 Slide 72
C3/65 Slide 73
- = Replat of pt. as Bare's Add. PC2 Slide 317
- = Replat pt. 827 A1/83 Lilley, Moore + Graham PC2 Slide 360
- = Replat Lot 76 PC2 Slide 397
- = Replat 24 1/2 25 Lilley, Moore Add. PC2 Slide 481
- = Replat 24 1/2 27 Lilley + Moore Add. PC2 Slide 538
- = Replat pt. 15 Lilley + Moore Add. PC2 Slide 566
- = Replat lot 87 & located Alley Lilley, Moore, Graham PC3 Slide 14
- = Replat lot 21 Bare's Add. PC3 Slide 52
- = Vacation of Cherry Alley PC2 Slide 105
- = Replat Lots 23 & 24 Bare's Add.
- = Replat Lot 17 Bare's Add. PC3/274
- = Replat lot 23 Lilley, Moore Add. PC3/343

SARDINIA

SHEET 1 OF 5

SCALE 1" = 100'