


Sheet 1

Sheet 4

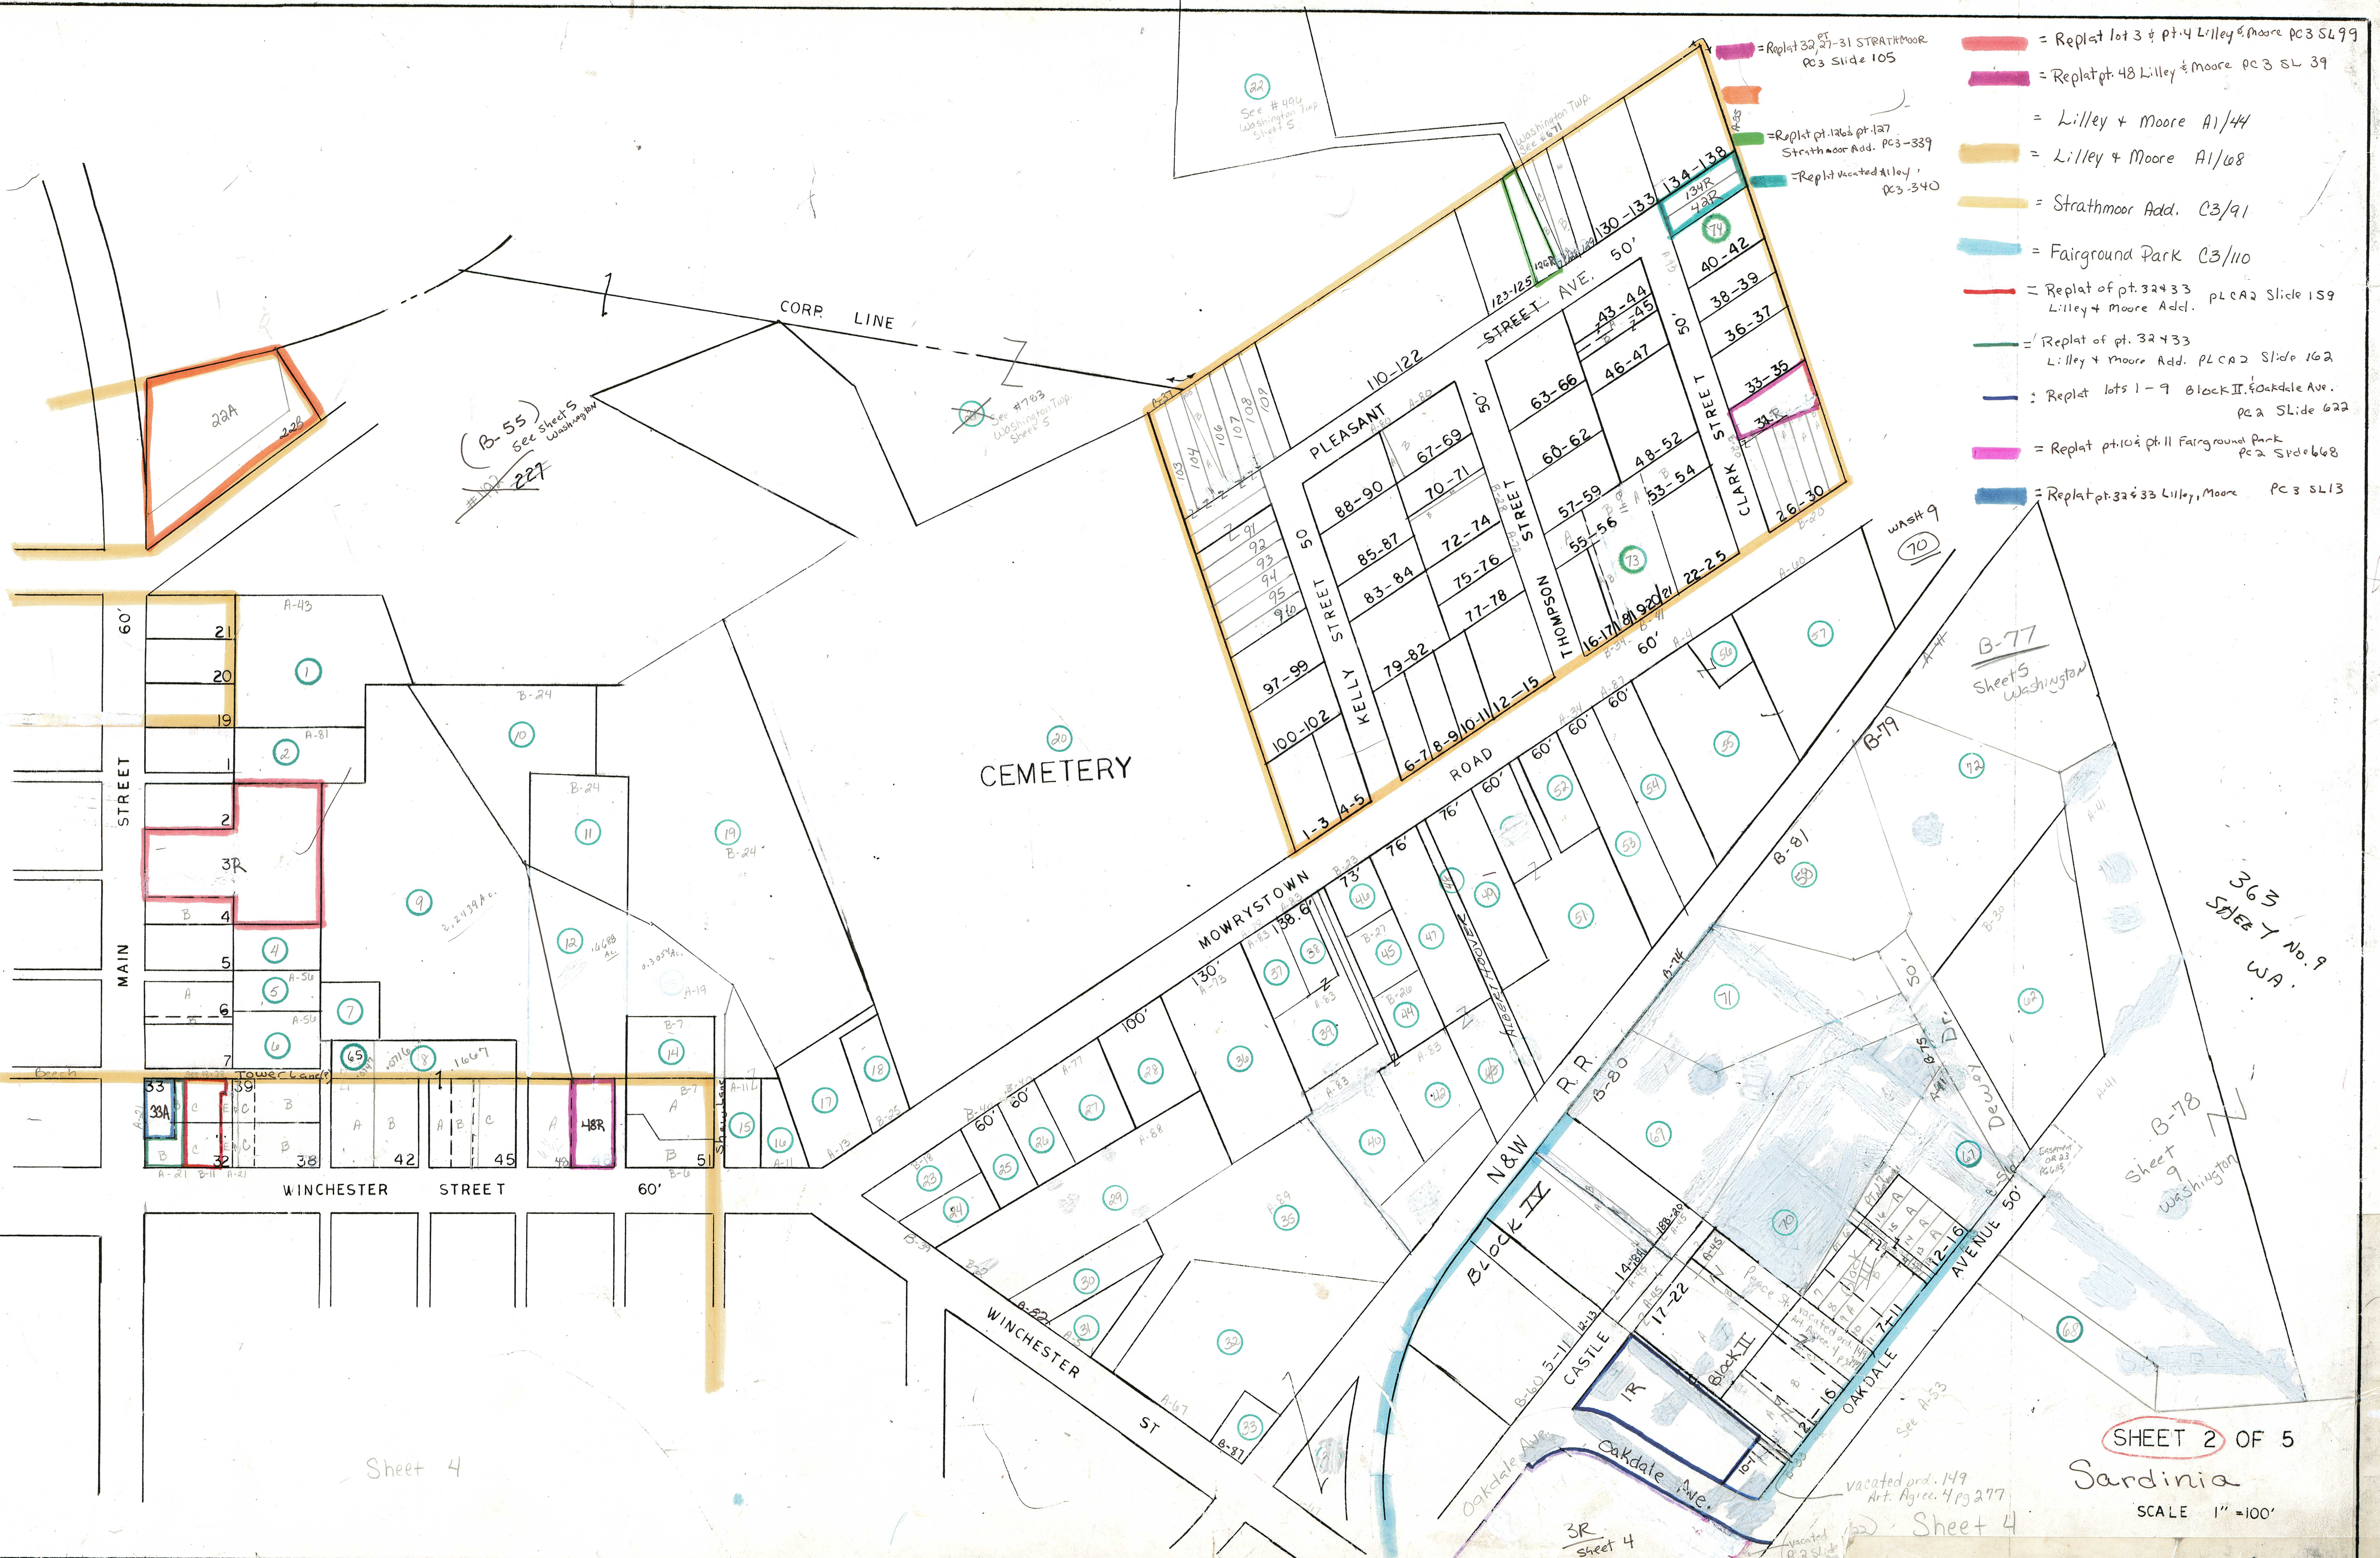

- = Replat 32, 27-31 STRATHMOOR PC3 Slide 105
- = Replat lot 3 & pt. 4 Lilley & Moore PC3 SL 99
- = Replat pt. 48 Lilley & Moore PC3 SL 39
- = Lilley & Moore A1/44
- = Lilley & Moore A1/68
- = Strathmoor Add. C3/91
- = Fairground Park C3/110
- = Replat of pt. 32 & 33 Lilley & Moore Add. PLCA2 Slide 159
- = Replat of pt. 32 & 33 Lilley & Moore Add. PLCA2 Slide 162
- = Replat lots 1-9 Block II, Oakdale Ave. PC2 Slide 622
- = Replat pt. 10 & pt. 11 Fairground Park PC2 Slide 668
- = Replat pt. 32 & 33 Lilley, Moore PC3 SL 13

SHEET 2 OF 5

Sardinia

SCALE 1" = 100'